


BY	DATE
SAVED	
PLOTTED	
TEMPLATE	
NOTE BOOK	
AREAS CHECKED	
NO.	

BY	DATE
SAVED	
PLOTTED	
TEMPLATE	
NOTE BOOK	
AREAS CHECKED	
NO.	

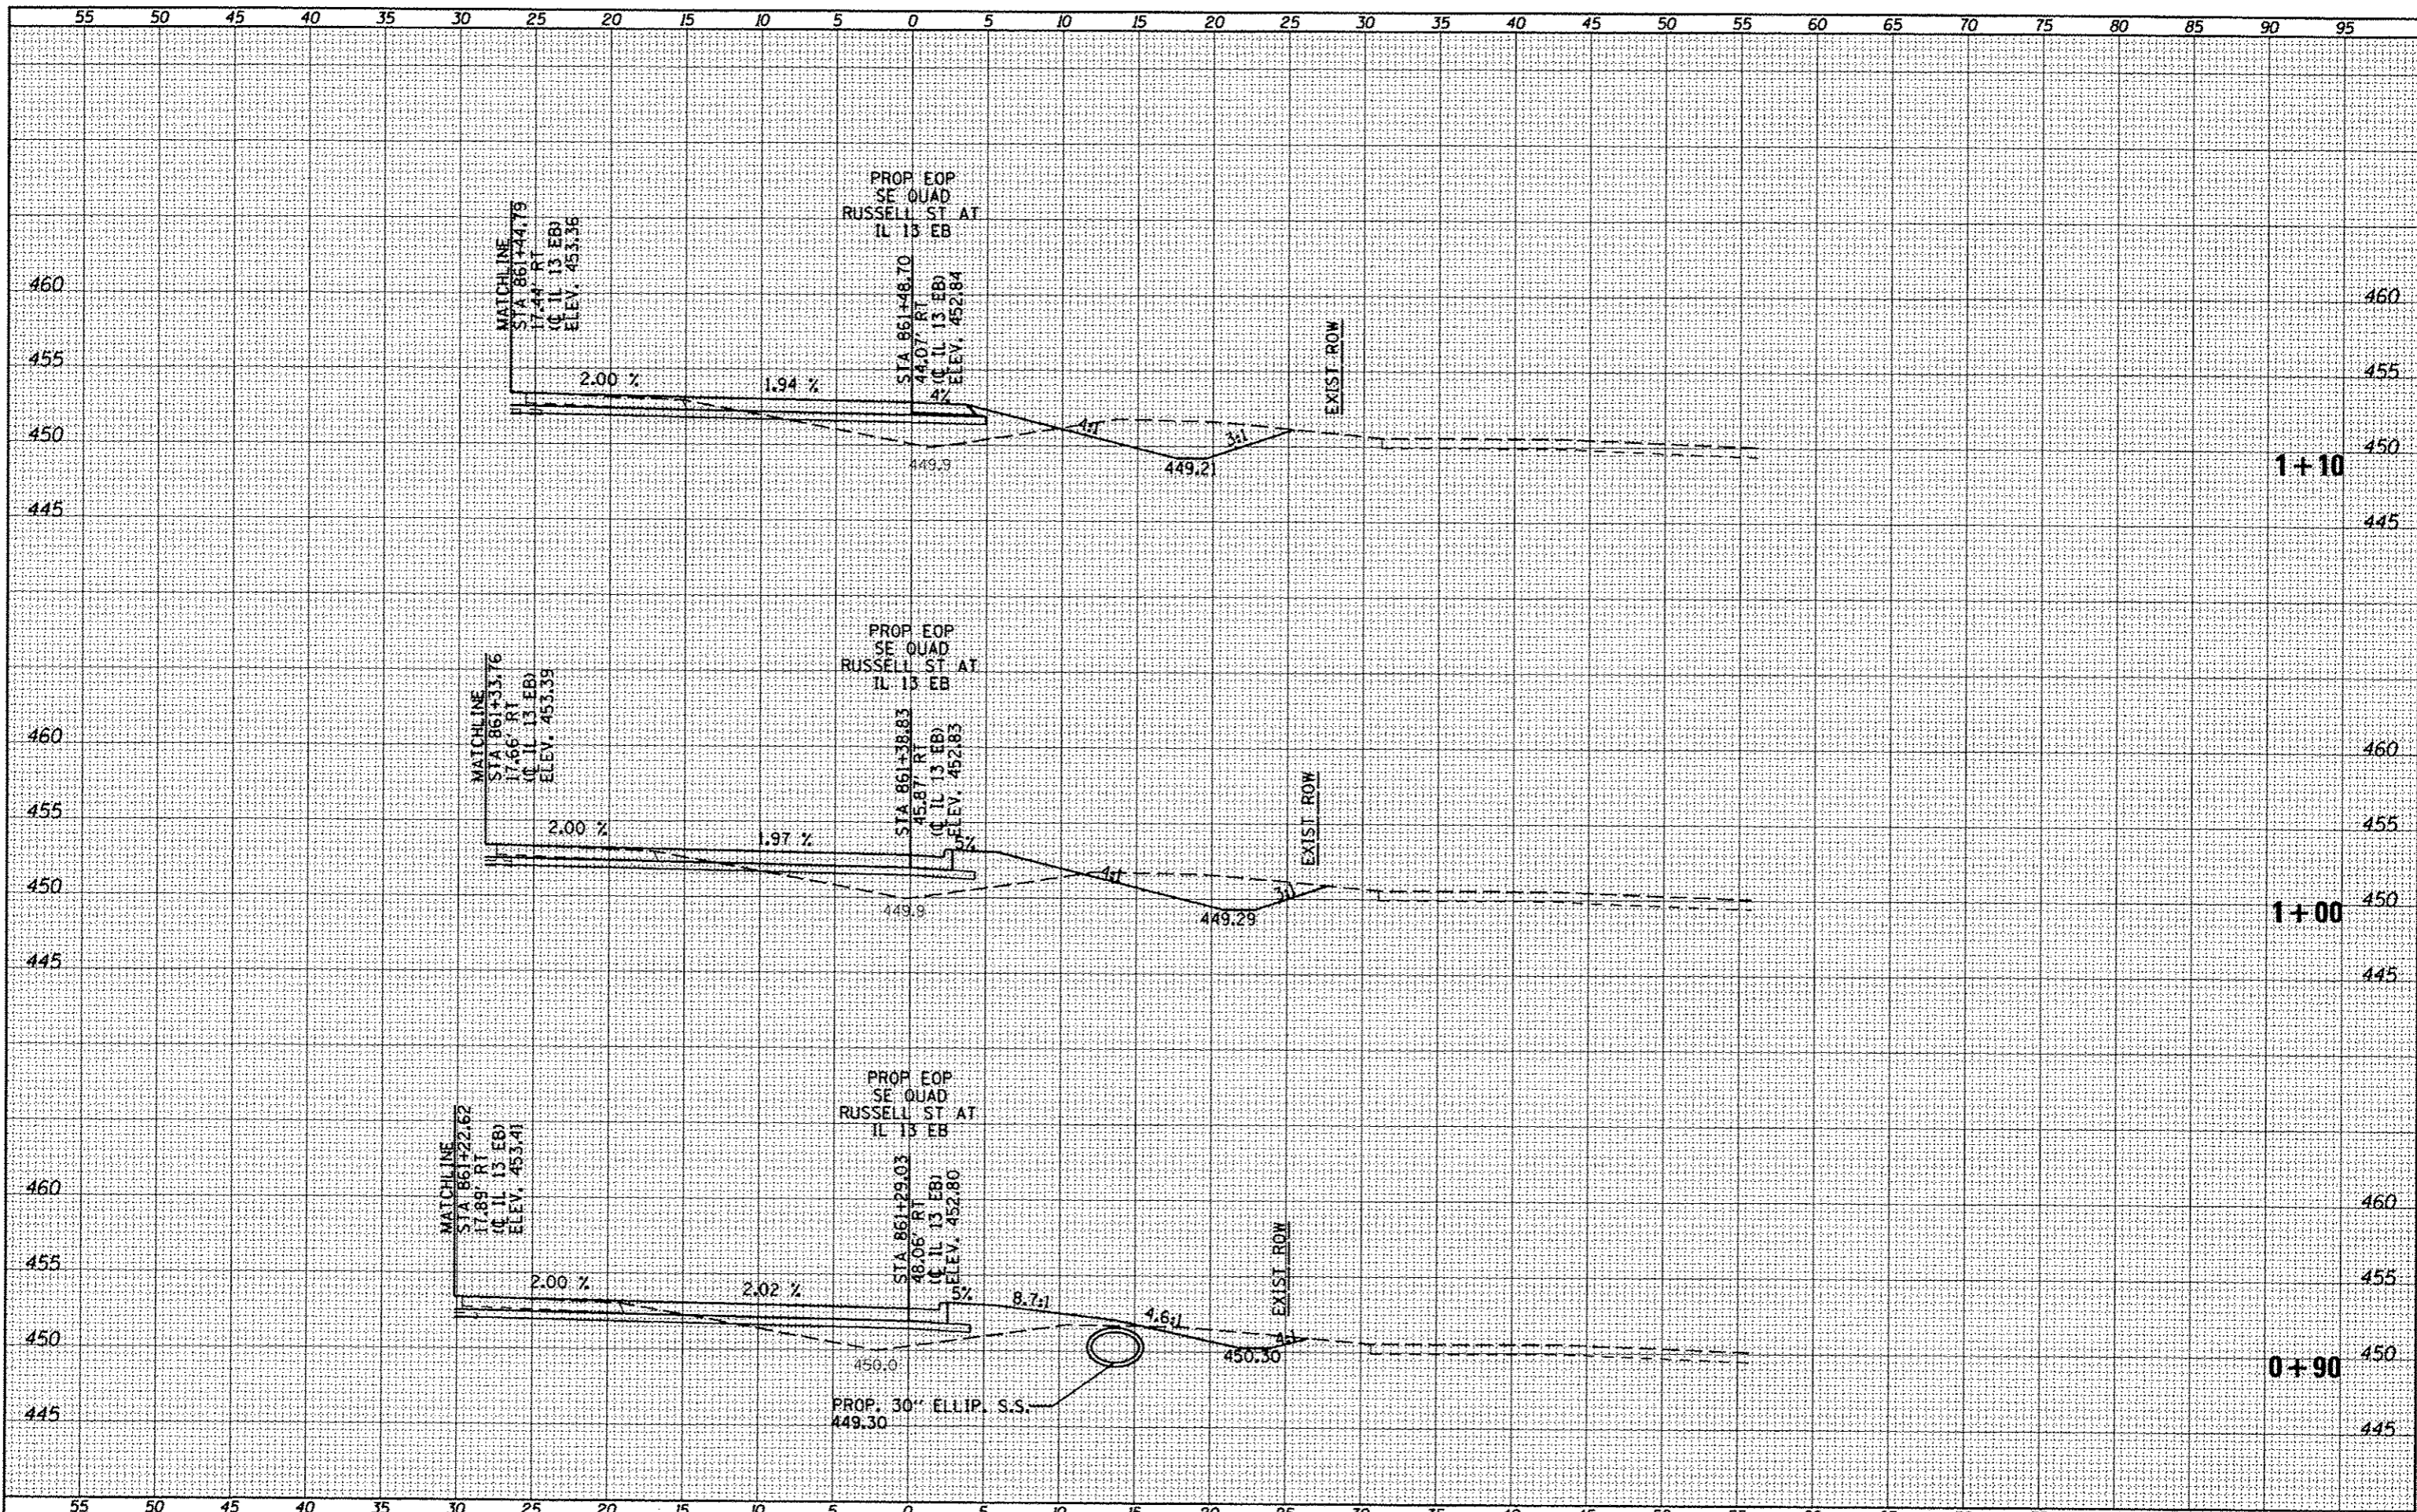

FILE NAME -	USER NAME - #USER*	DESIGNED -	REVISED -	STATE OF ILLINOIS DEPARTMENT OF TRANSPORTATION		RUSSELL ST SOUTHEAST QUADRANT CROSS SECTIONS		F.A.P. RTE.	SECTION	COUNTY	TOTAL SHEETS	SHEET NO.		
c:\pwwork\pwwork\kellykd\00184401\78203.sht	RussQUA05.dgn	DRAWN -	REVISED -					331	(IX-1R-5,RS-3,N-5,TS-4	WILLIAMSON	288	207		
PLOT SCALE = 1/8"=1'-0"	CHECKED -	REVISED -	SCALE: 1"=5'					SHEET NO. OF SHEETS STA. +90 TO STA. 1+10		CONTRACT NO. 78203		ILLINOIS FED. AID PROJECT		
PLOT DATE = 5/11/2012	DATE -	REVISED -												