


DATE	
BY	
FINAL SURVEY	
DESIGNED	
PLOTTED	
NOTE BOOK	
AREAS CHECKED	

DATE	
BY	
ORIGINAL SURVEY	
DESIGNED	
PLOTTED	
NOTE BOOK	
AREAS CHECKED	

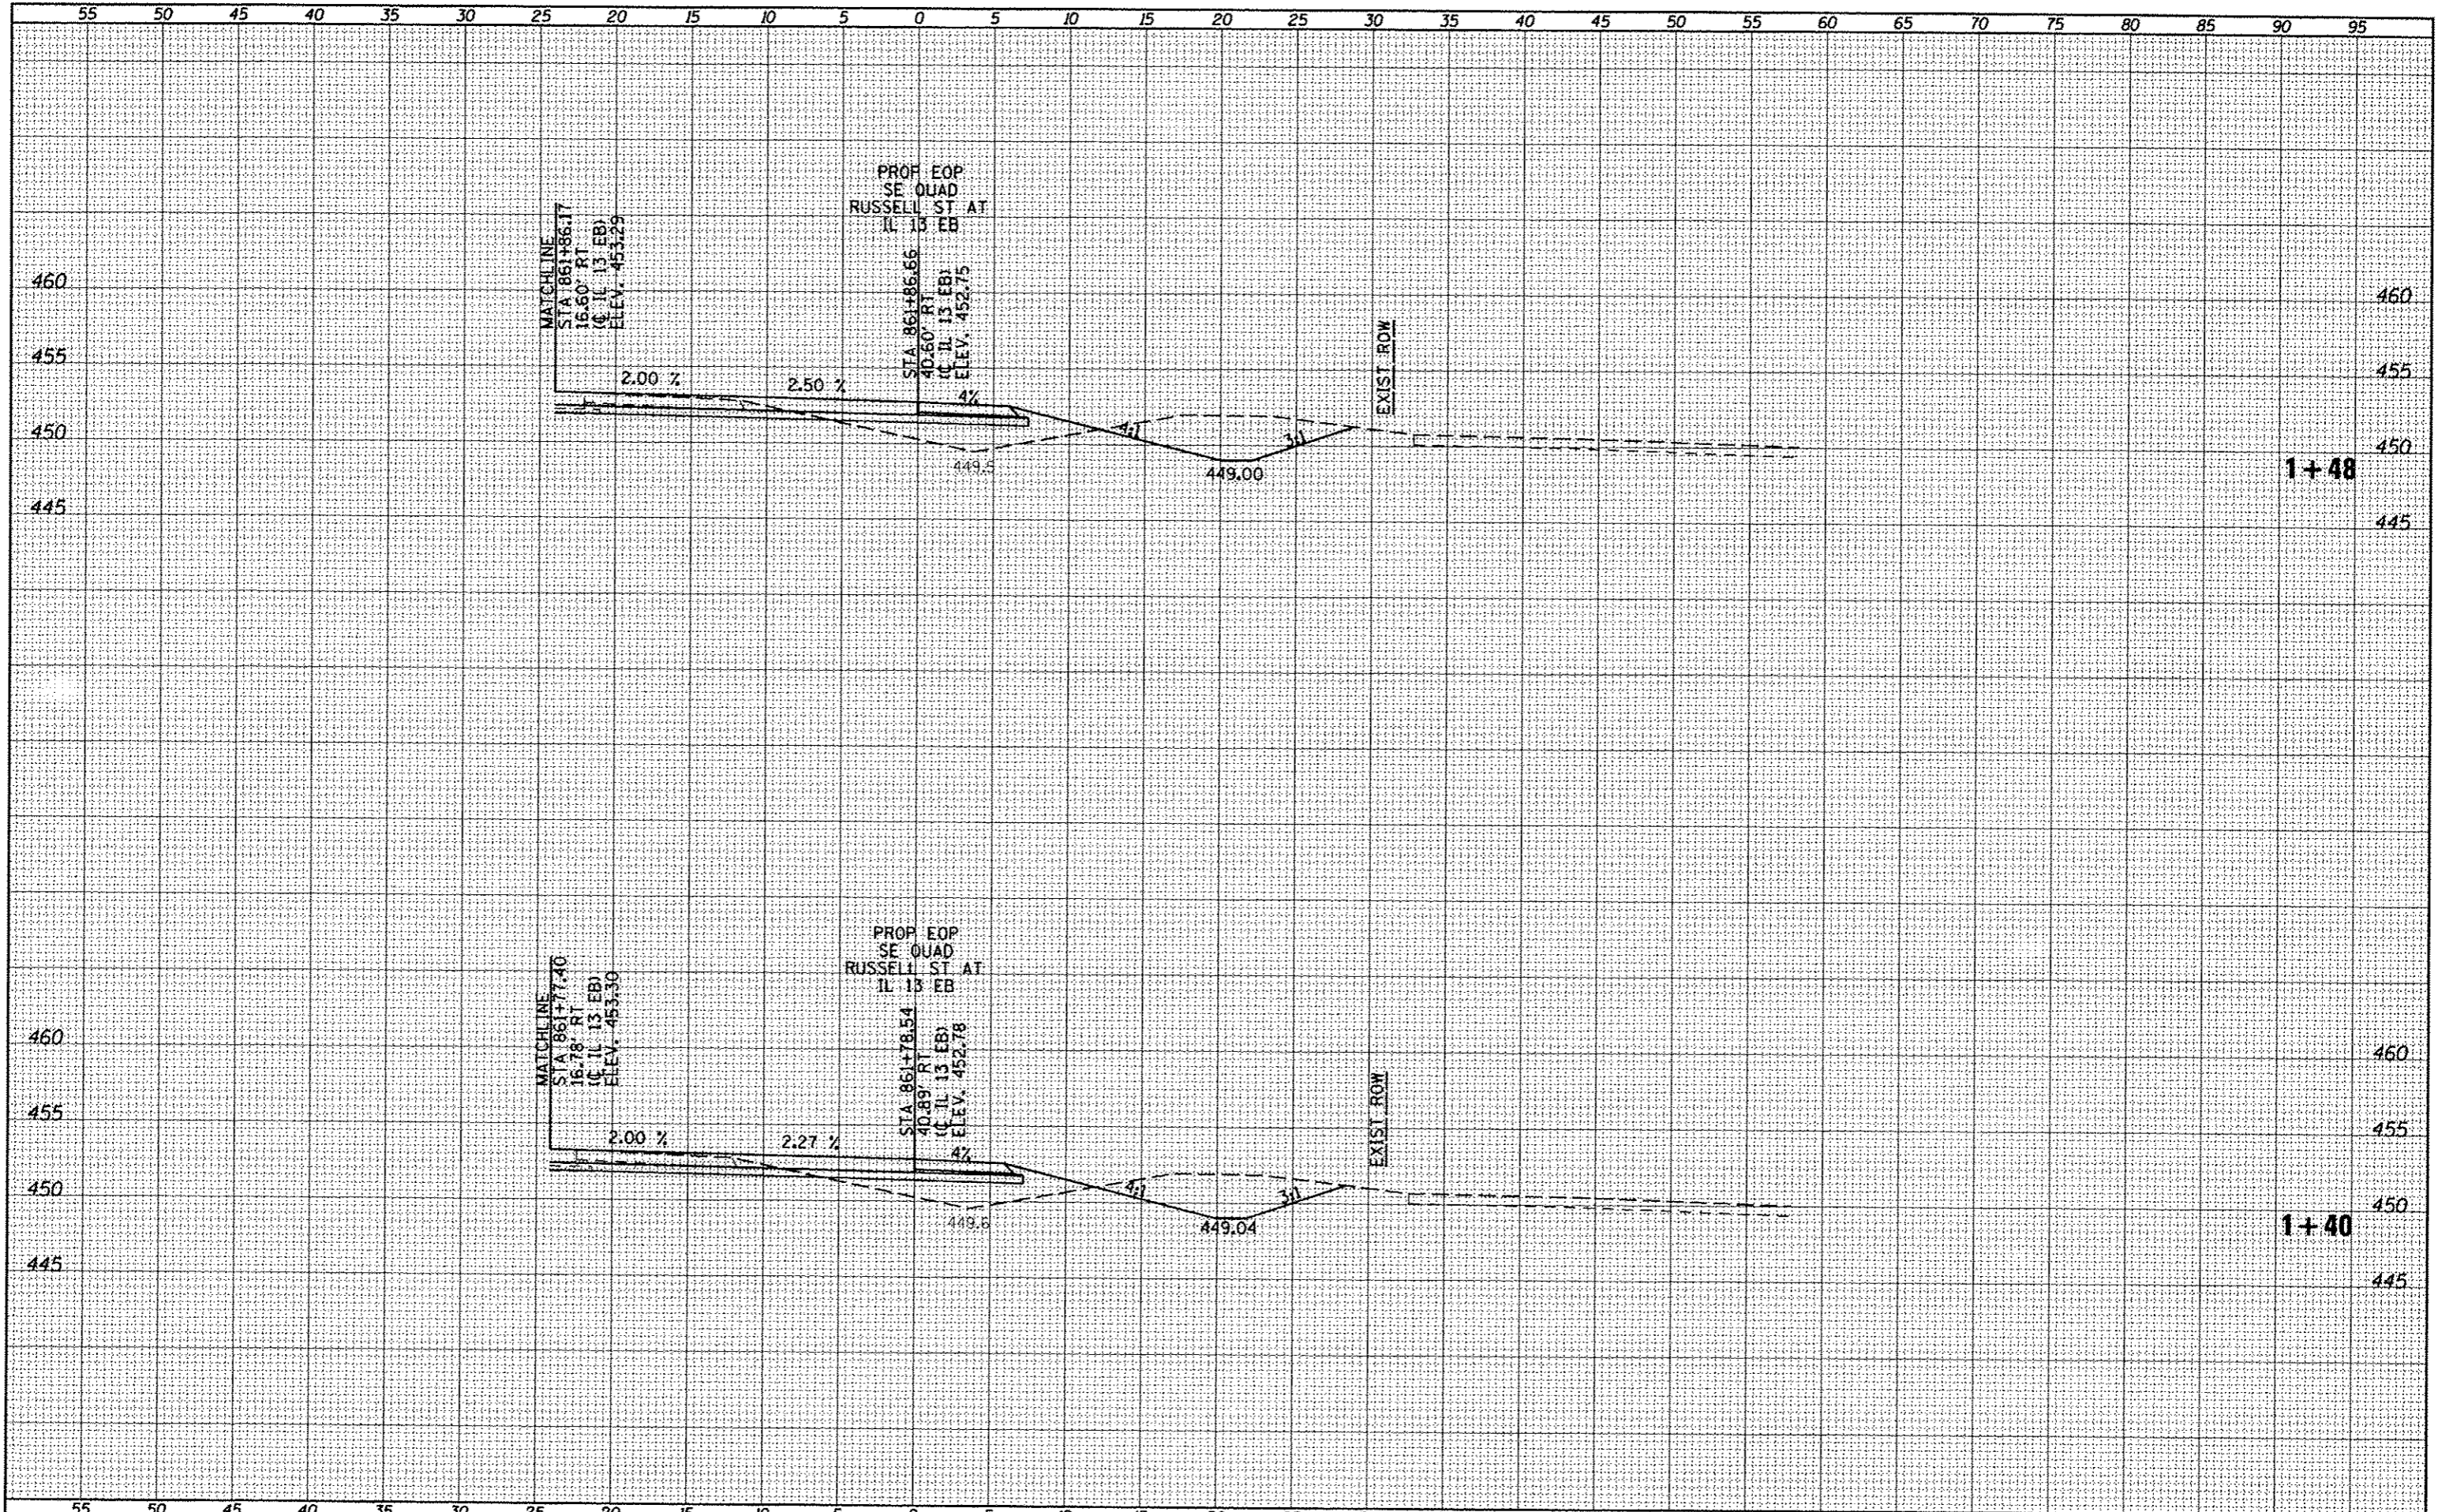

FILE NAME =	USER NAME = USER*	DESIGNED -	REVISED -	<b>STATE OF ILLINOIS</b> <b>DEPARTMENT OF TRANSPORTATION</b>	<b>RUSSELL ST SOUTHEAST QUADRANT</b> <b>CROSS SECTIONS</b>		F.A.P. RTE.	SECTION	COUNTY	TOTAL SHEETS	SHEET NO.
c:\pwwork\pwwork\hollay\d0104451\78203-aht-	-RussQUADS.dgn	DRAWN -	REVISED -		331	(IX)-1R-5,RS-3,N-5,TS-4	WILLIAMSON	288	209		
PLOT SCALE = 1/8"=1'		CHECKED -	REVISED -		SCALE: 1"=5'		SHEET NO. OF SHEETS		STA. 1+40 TO STA. 1+48	CONTRACT NO. 78203	
PLOT DATE = 5/11/2012		DATE -	REVISED -				ILLINOIS FED. AID PROJECT				