


BY	DATE
DESIGNED	
DRAWN	
CHECKED	
DATE	
REVISIONS	
NO.	

BY	DATE
DESIGNED	
DRAWN	
CHECKED	
DATE	
REVISIONS	
NO.	

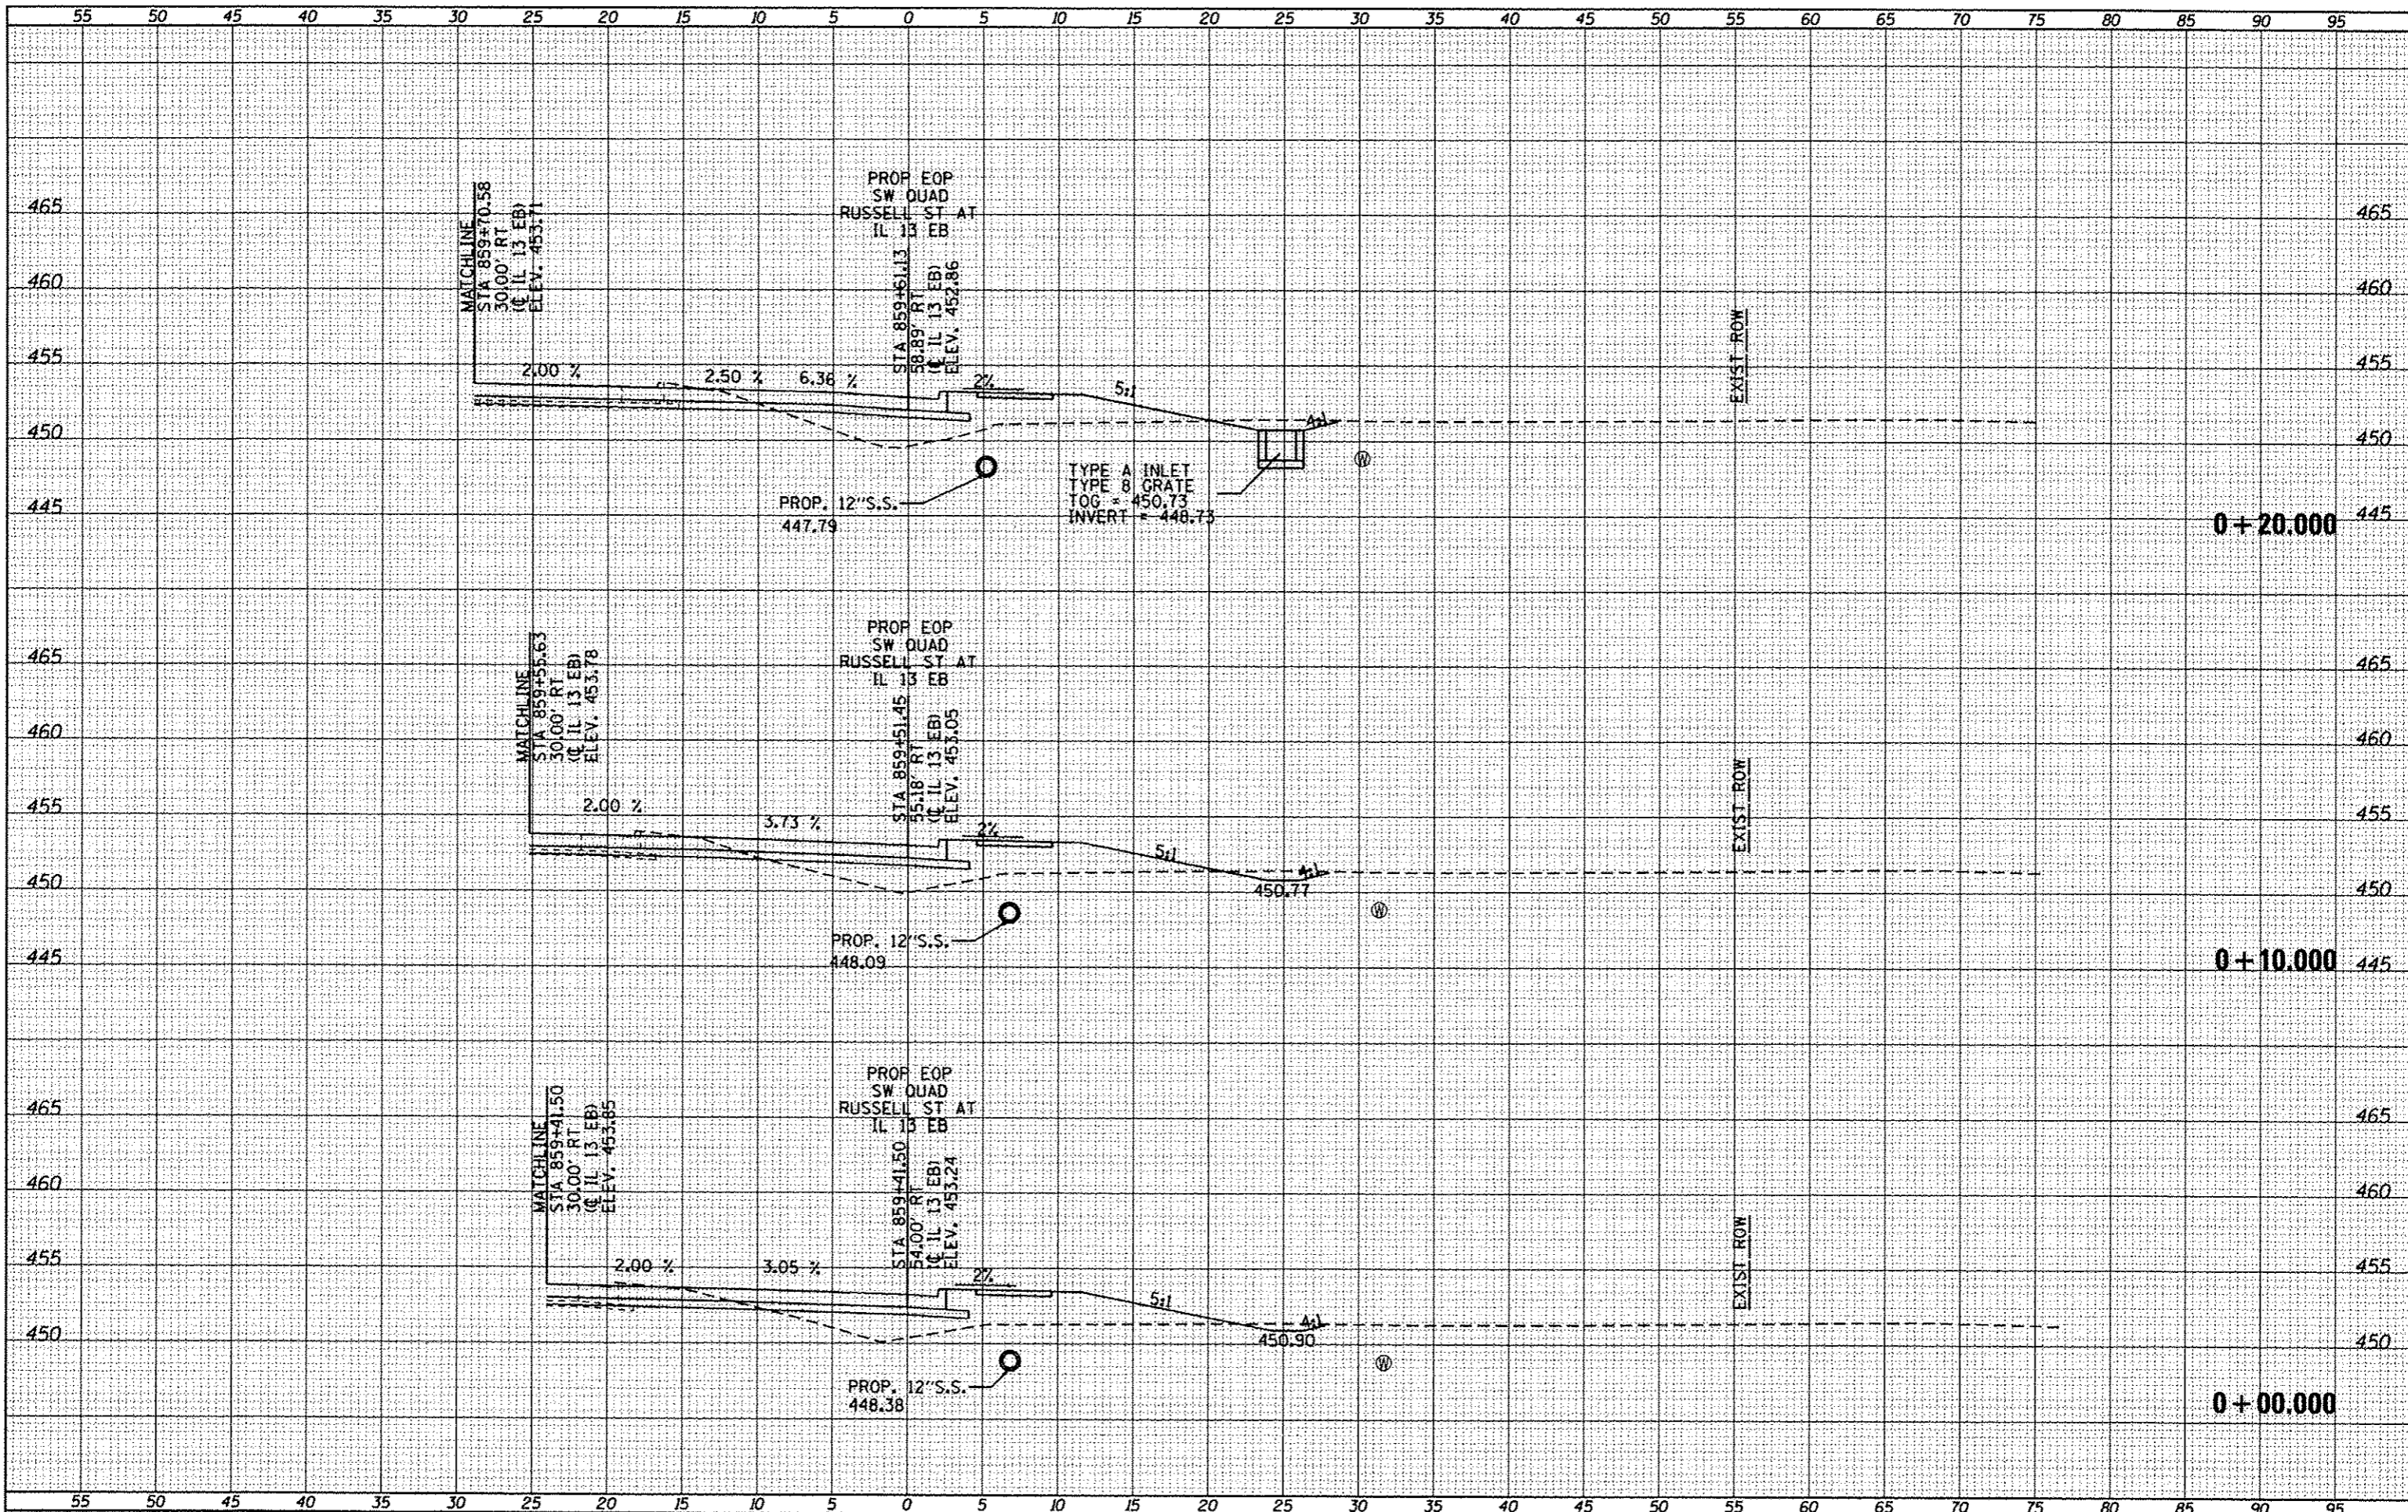

FILE NAME =
 a:\p\work\p\idos\k\elleykd\20184451\78203-ah.txd
 USER NAME = kallejkd
 -RussQUADS.dgn
 PLOT SCALE = 1/8"=1'-0"
 PLOT DATE = 5/11/2012

DESIGNED -	REVISED -
DRAWN -	REVISED -
CHECKED -	REVISED -
DATE -	REVISED -

**STATE OF ILLINOIS
 DEPARTMENT OF TRANSPORTATION**

**RUSSELL ST SOUTHWEST QUADRANT
 CROSS SECTIONS**
 SCALE: SHEET OF SHEETS STA. +00,000 TO STA. +20,000

F.A.P. RTE.	SECTION	COUNTY	TOTAL SHEETS	SHEET NO.
331	(1X-1R-5,RS-3,N-5,TS-4	WILLIAMSON	288	210
				CONTRACT NO. 78203
ILLINOIS FED. AID PROJECT				