


| | | |
|-----------|---------------|------|
| FINAL | SUBMITTED | DATE |
| SHEET | PLOTTED | |
| NOTE BOOK | TEMPLATE | |
| NO. | AREA | |
| | LAYER CHECKED | |

| | |
|-----------|------|
| ORIGINAL | DATE |
| SHEET | |
| NOTE BOOK | |
| NO. | |
| | |

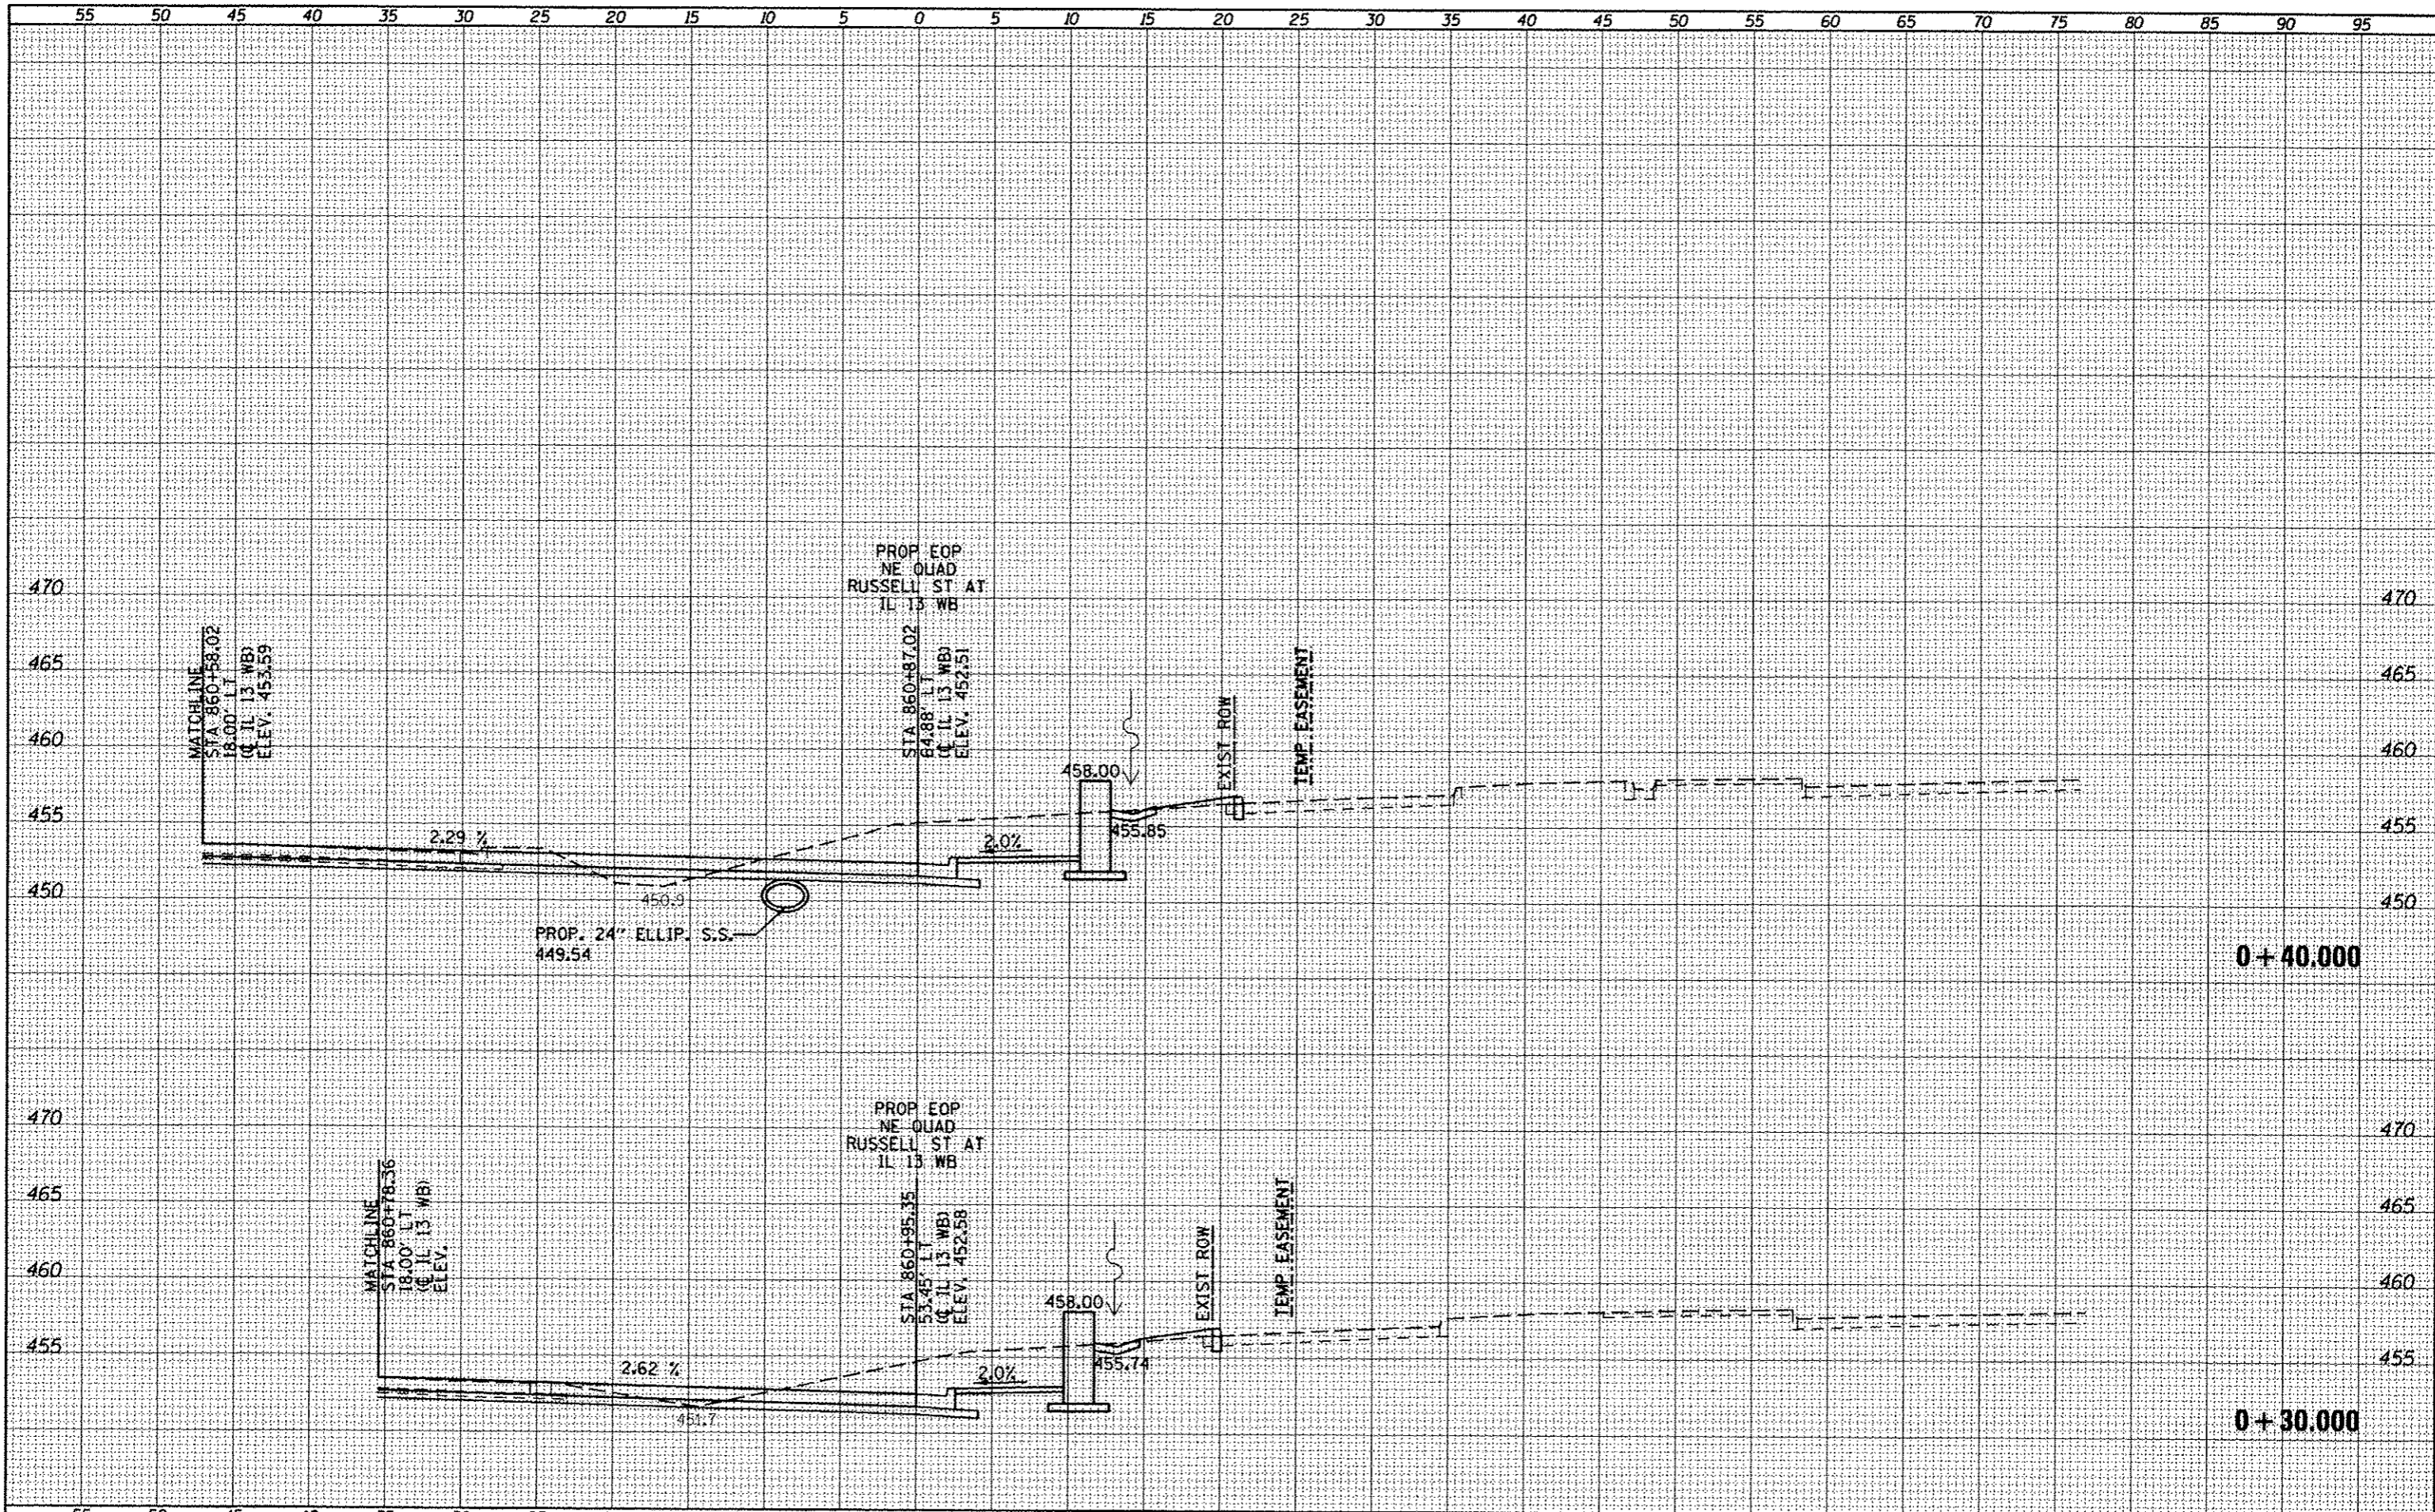

| | | | | | | | | | | | | |
|---|----------------------------|------------|-----------|---|-------|---|--------|----------------|------------------------|---------------------------|--------------------|-----------|
| FILE NAME - | USER NAME : #USER# | DESIGNED - | REVISED - | STATE OF ILLINOIS DEPARTMENT OF TRANSPORTATION | | RUSSELL ST NORTHEAST QUADRANT CROSS SECTIONS | | F.A.P. RTE. | SECTION | COUNTY | TOTAL SHEETS | SHEET NO. |
| cr:\pw_vork\prrdot\kallaghd\04451\78283-ah- | -fluasQUADS.dgn | DRAWN - | REVISED - | | | | | 331 | (IX-1R-5,RS-3,N-5,TS-4 | WILLIAMSON | 288 | 217 |
| | PLOT SCALE : 18.0000 / in. | CHECKED - | REVISED - | | | | | | | | CONTRACT NO. 78203 | |
| | PLOT DATE : 5/11/2012 | DATE - | REVISED - | | | | | | | ILLINOIS FED. AID PROJECT | | |
| | | | | SCALE: | SHEET | OF | SHEETS | STA. +30,000 | TO STA. +40,000 | | | |