


FINAL SURVEY	EMPOWERED	DATE
NOTE BOOK	PLOTTED	
NO.	TEMPLATE	
	AREA	
	CREATED	

ORIGINAL SURVEY	EMPOWERED	DATE
NOTE BOOK	PLOTTED	
NO.	TEMPLATE	
	AREA	
	CREATED	

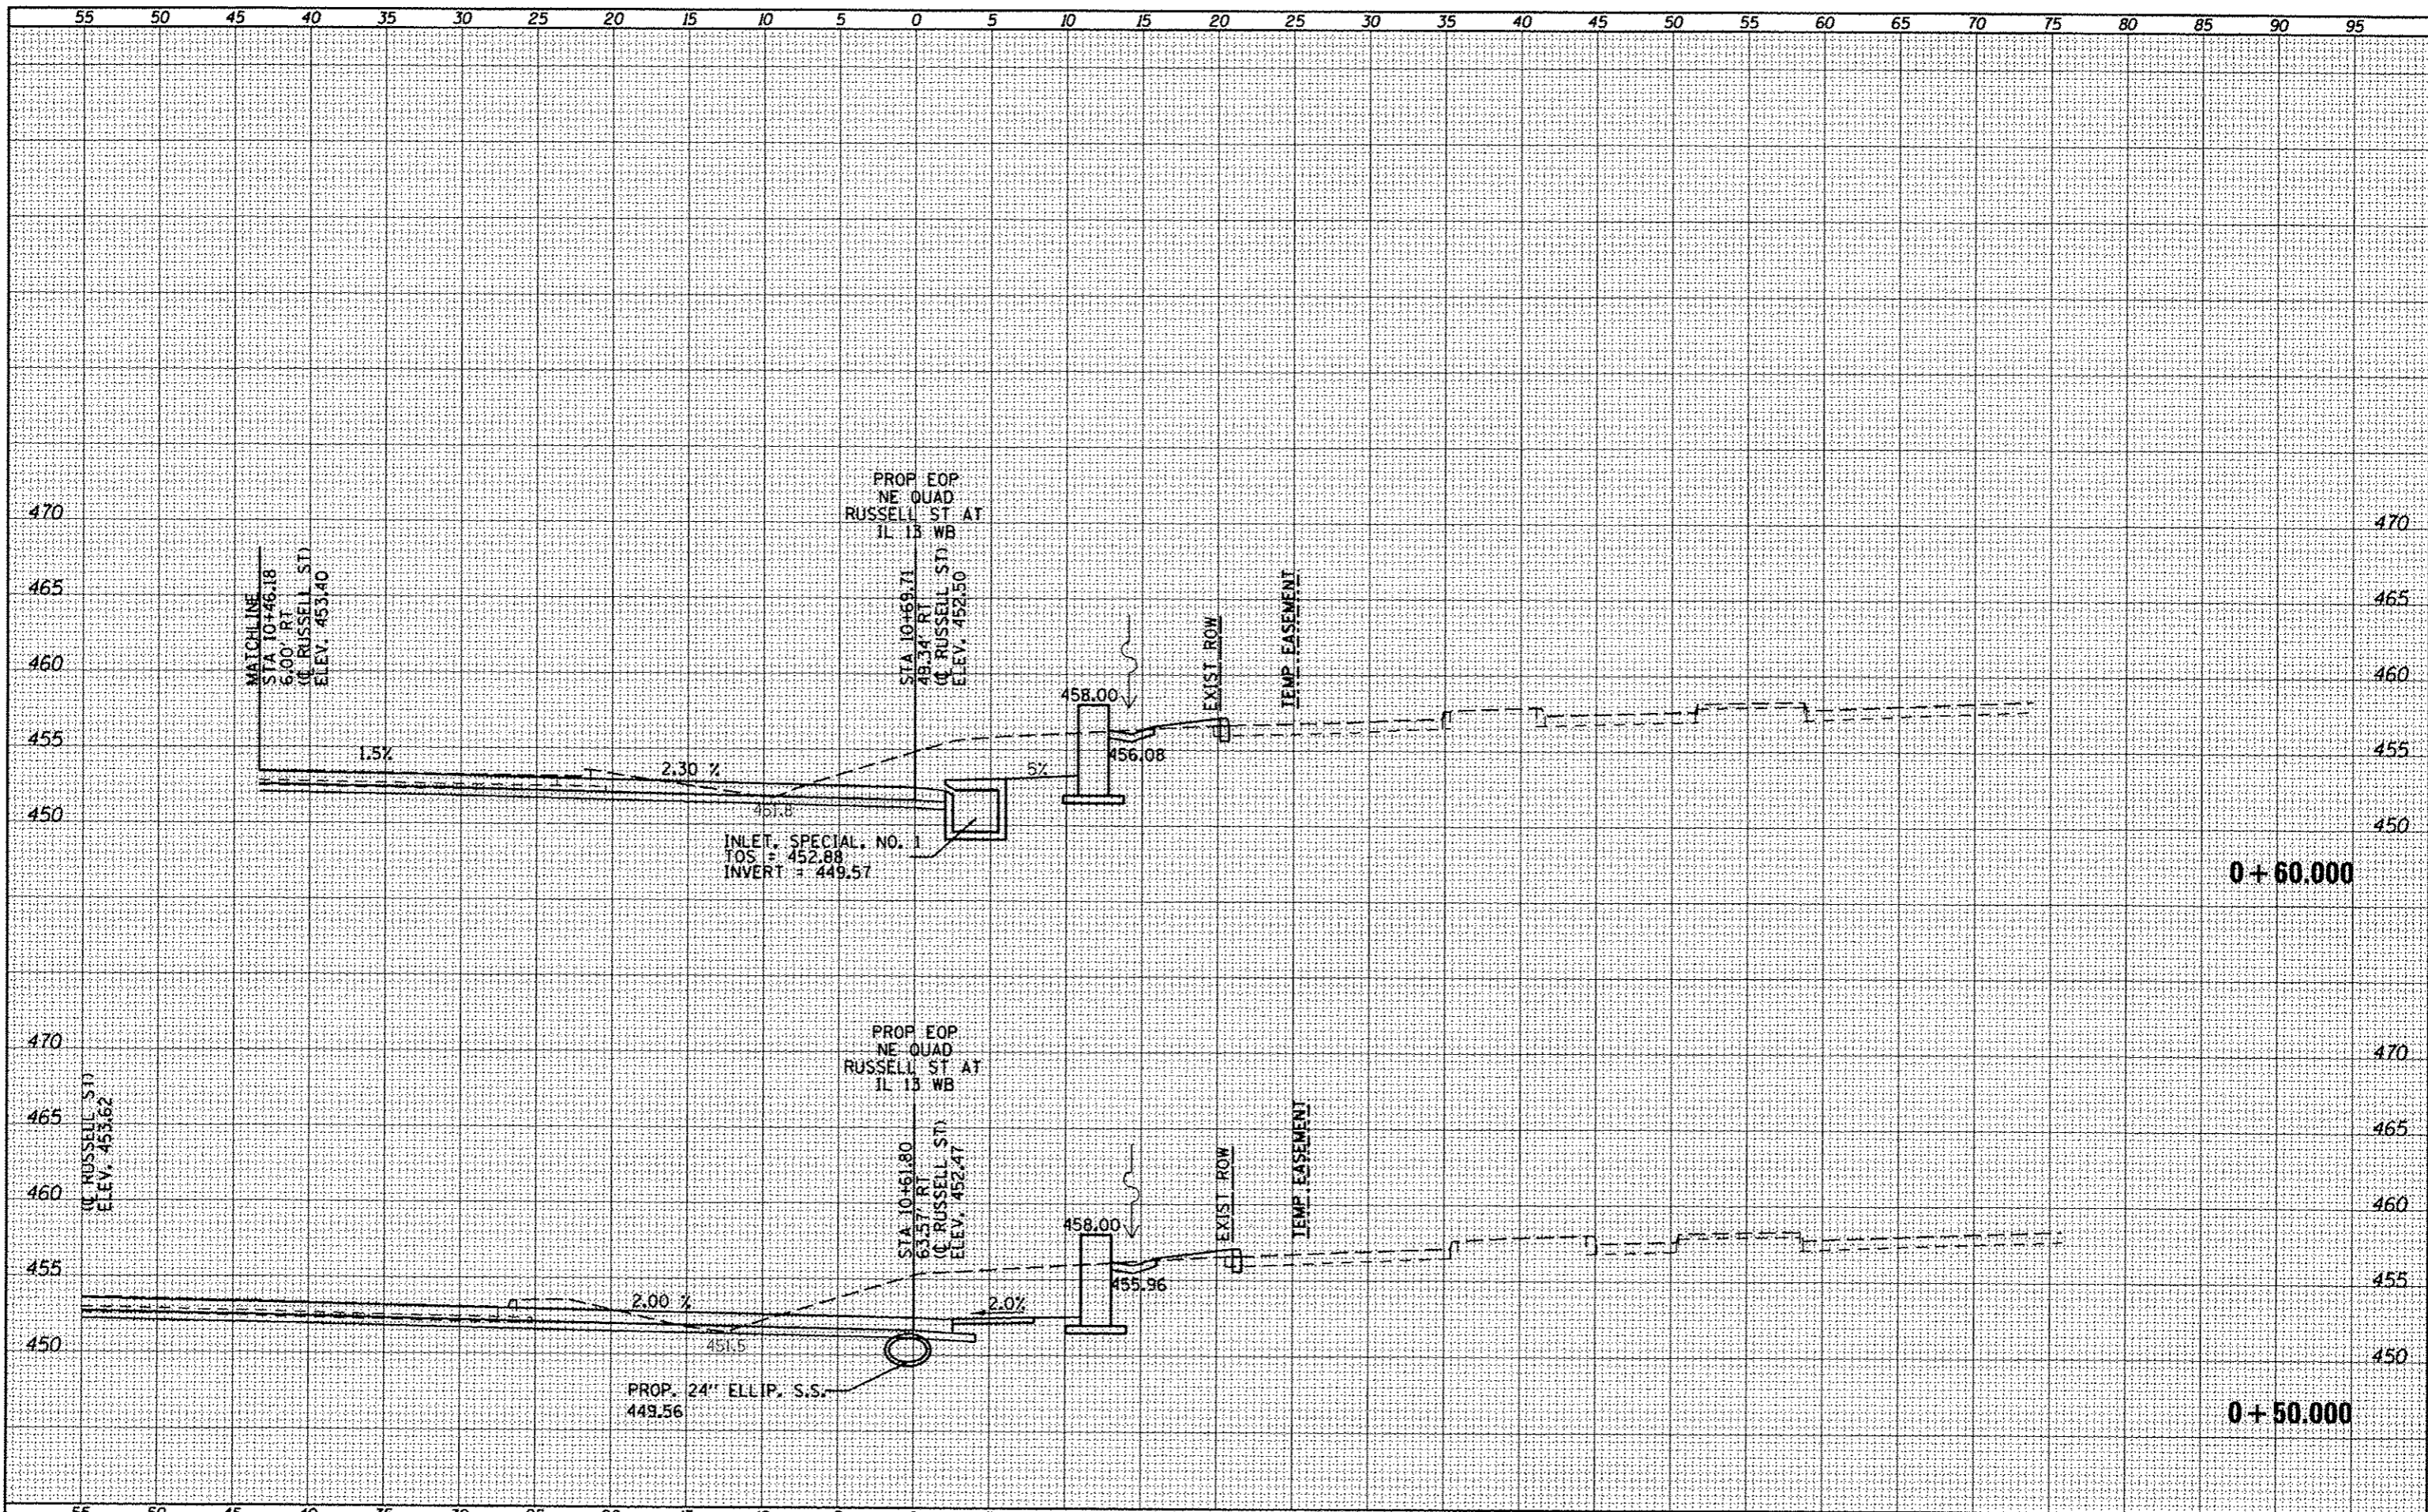

FILE NAME =	USER NAME = #USER*	DESIGNED -	REVISED -	STATE OF ILLINOIS DEPARTMENT OF TRANSPORTATION		RUSSELL ST NORTHEAST QUADRANT CROSS SECTIONS		F.A.P. RTE.	SECTION	COUNTY	TOTAL SHEETS	SHEET NO.
ci:\pw_work\pwidot\kelljgk\d0184451\78283-sh1-	-RussQUADS.dgn	DRAWN -	REVISED -					331	(1X-1R-5,RS-3,N-5,TS-4	WILLIAMSON	288	218
PLOT SCALE = 1/8"=1'-0"		CHECKED -	REVISED -					CONTRACT NO. 78203				
PLOT DATE = 5/11/2012		DATE -	REVISED -					ILLINOIS FED. AID PROJECT				
SCALE: SHEET OF SHEETS STA. +50,000 TO STA. +60,000												