


DATE	
BY	
FINAL SURVEY	SURVEYED
NOTE BOOK	PLOTTED
NO.	TEMPLATE
	REVISIONS
	AREAS CHECKED

DATE	
BY	
ORIGINAL SURVEY	SURVEYED
NOTE BOOK	PLOTTED
NO.	TEMPLATE
	REVISIONS
	AREAS CHECKED

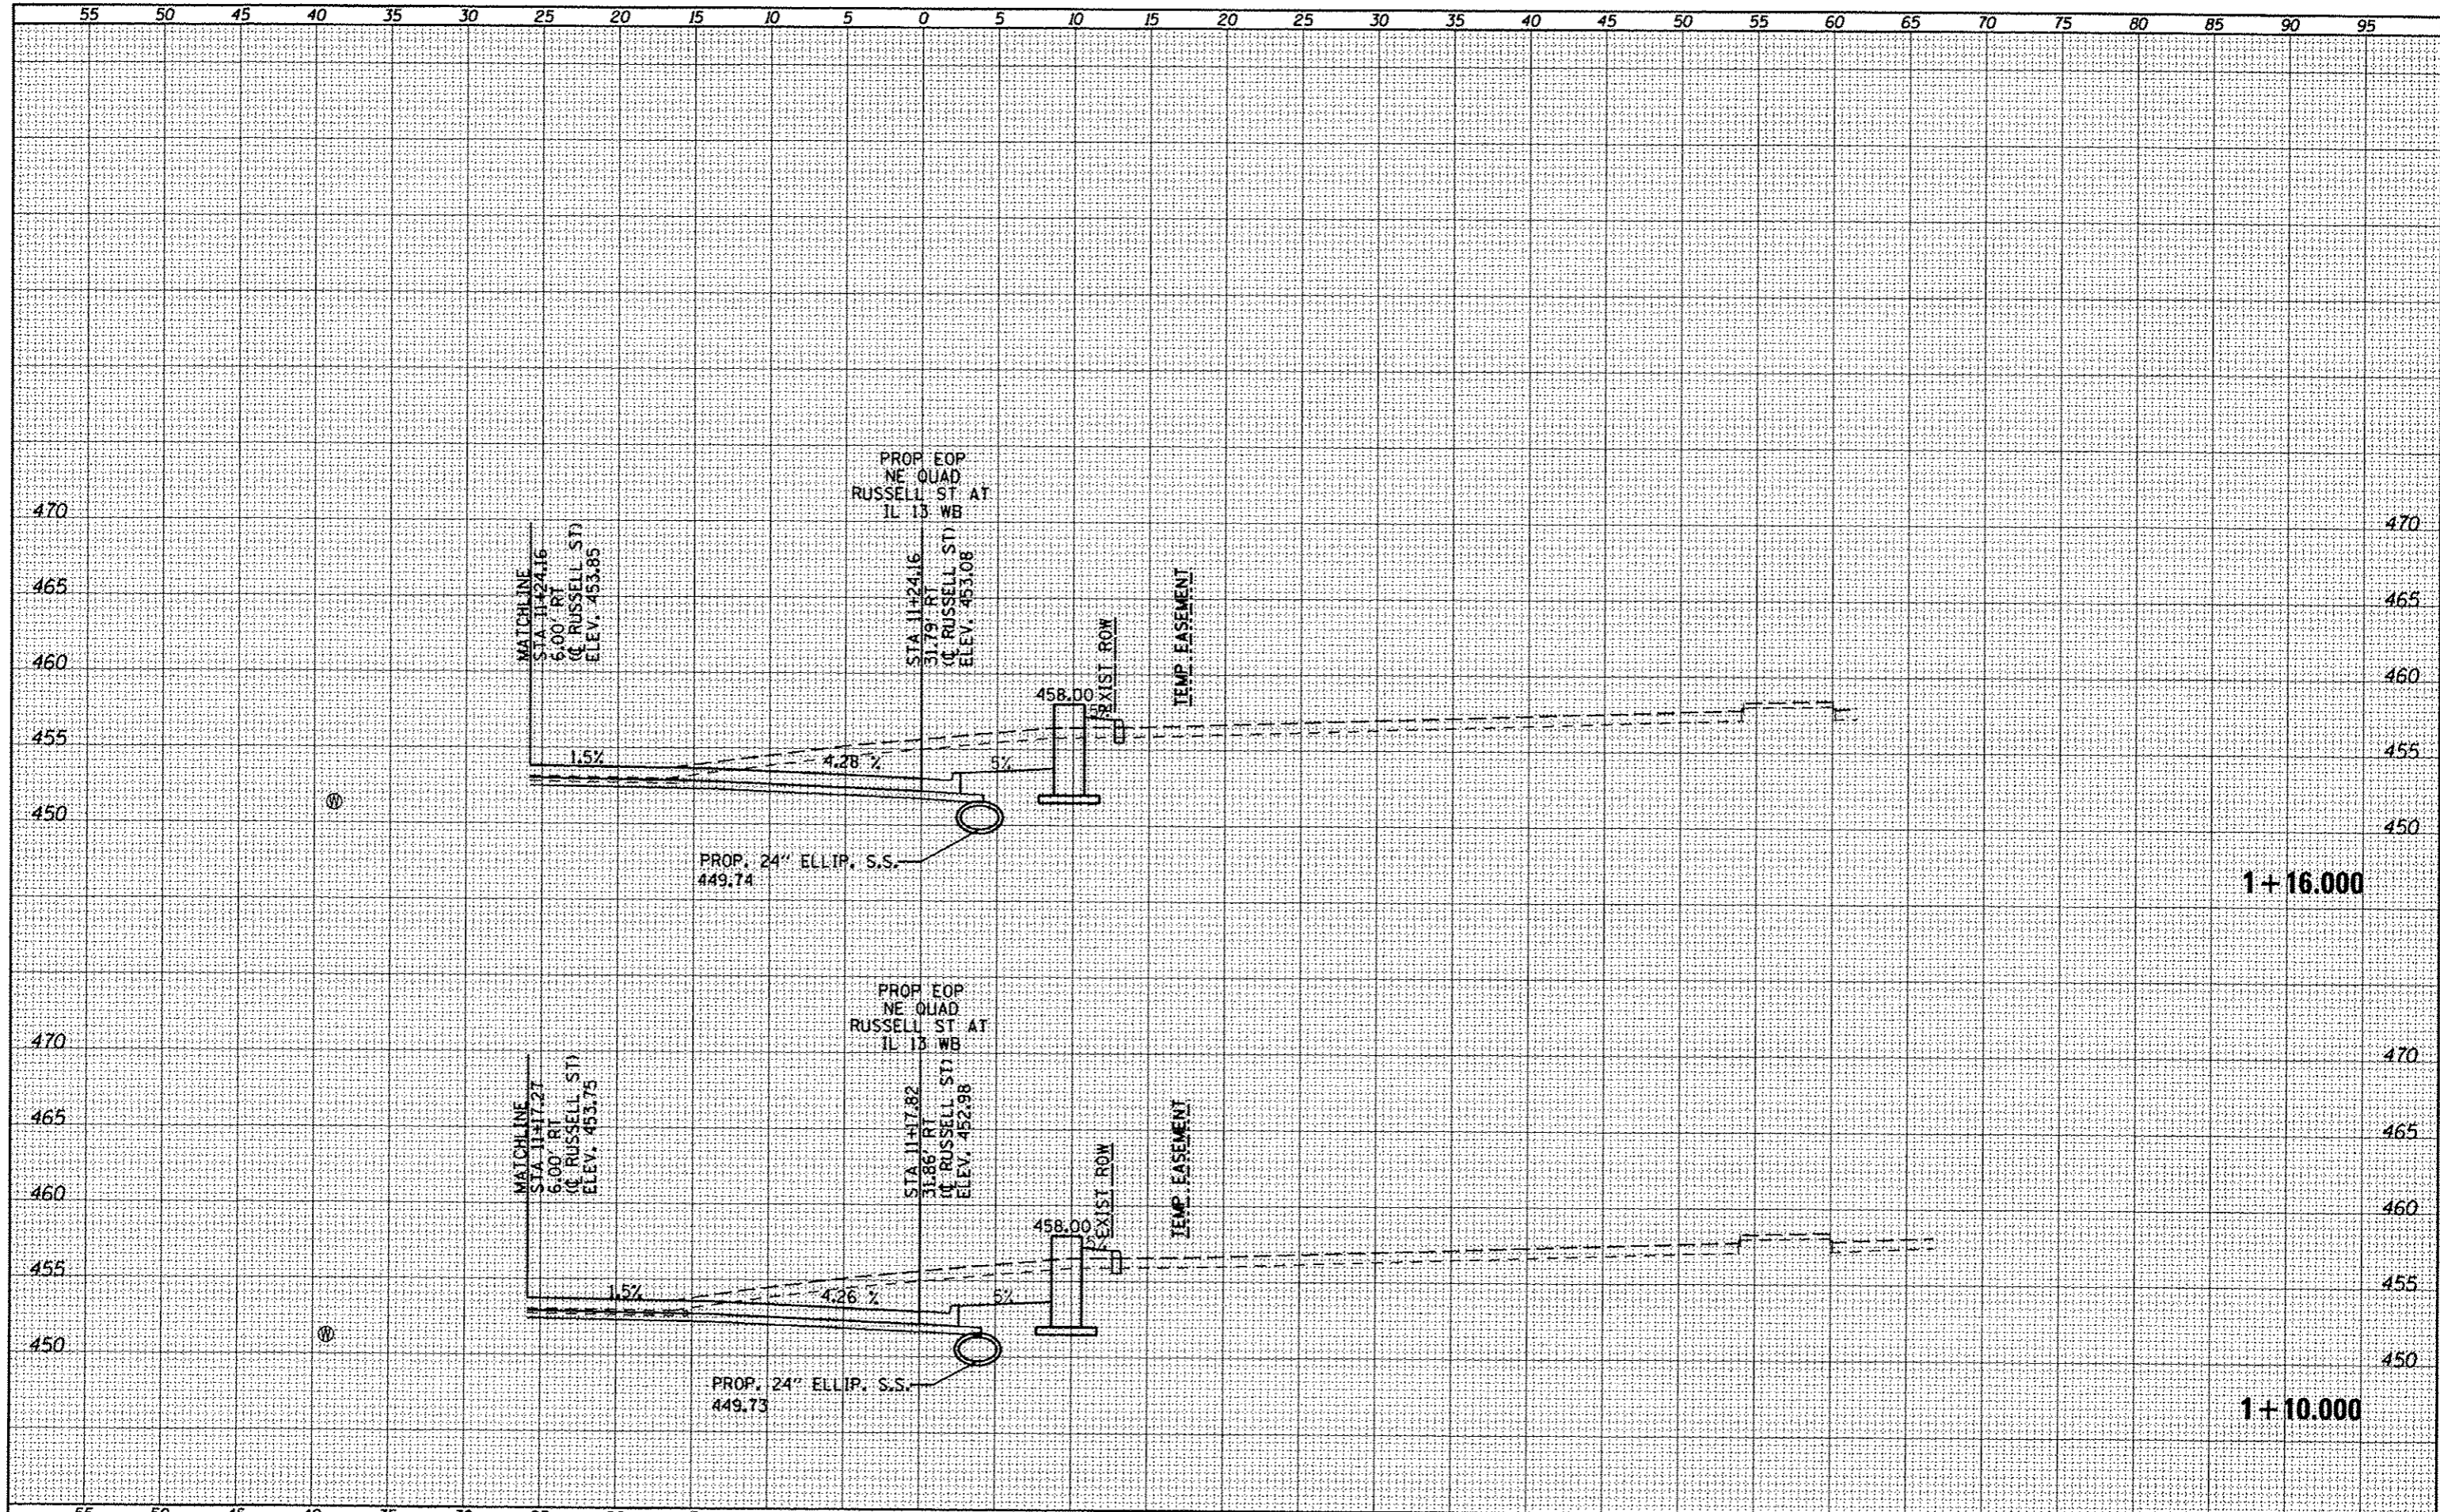

FILE NAME =	USER NAME = #USER#	DESIGNED -	REVISED -	STATE OF ILLINOIS DEPARTMENT OF TRANSPORTATION		RUSSELL ST NORTHEAST QUADRANT CROSS SECTIONS		F.A.P. RTE.	SECTION	COUNTY	TOTAL SHEETS	SHEET NO.	
c:\pwork\pwork\dot\kellay\kellay\8184451\78283-sh1-	russQUADS.dgn	DRAWN -	REVISED -	SCALE: SHEET OF SHEETS STA. 1+10.000 TO STA. 1+16.000		331 11X-11R-5-RS-3-N-5-TS-4		WILLIAMSON		288		221	
		CHECKED -	REVISED -										
		DATE -	REVISED -										
										CONTRACT NO. 78203		ILLINOIS FED. AID PROJECT	