


DATE	
BY	
FINAL SURVEY	
SORTED SURVEY	
NOTE BOOK	
TEMP. AREA	
AREAS CHECKED	

DATE	
BY	
ORIGINAL SURVEY	
SORTED SURVEY	
NOTE BOOK	
TEMP. AREA	
AREAS CHECKED	

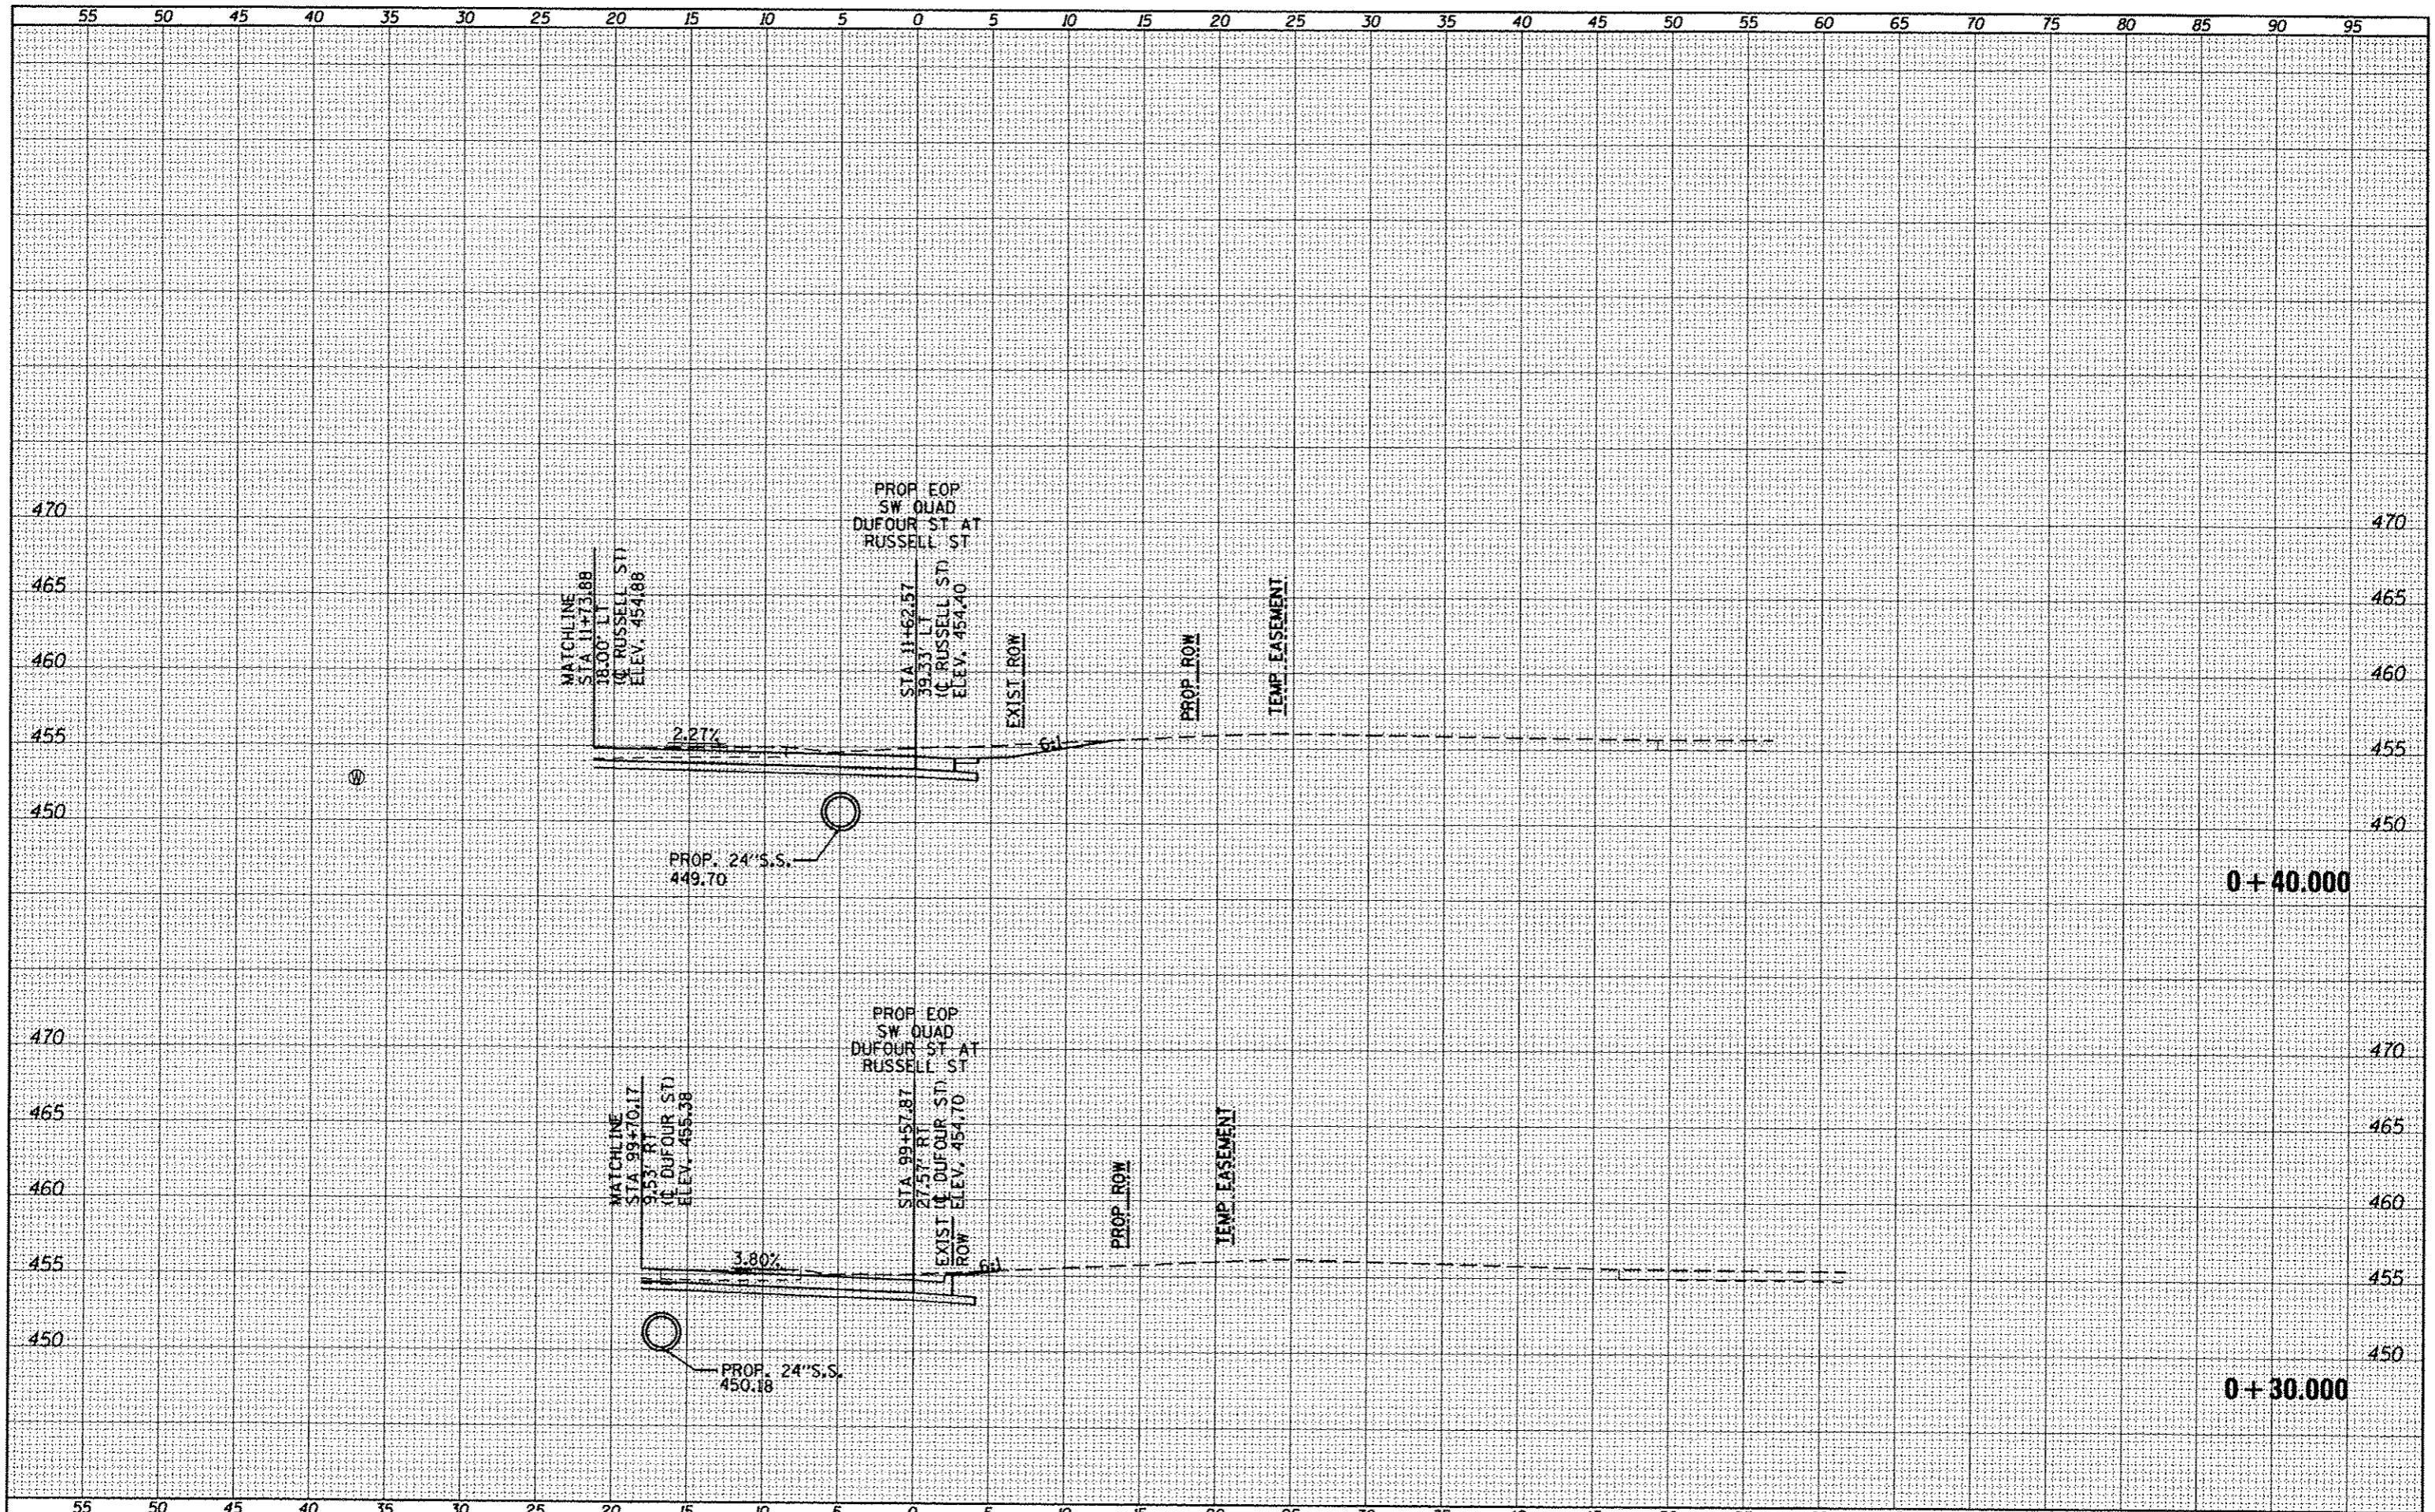

FILE NAME = c:\pwwork\pwwork\kellagher\d018445\78203-sh1-russQUAD52.dgn

USER NAME = #USER*
 RUSQUAD52.dgn
 PLOT SCALE = 1/8"=1'-0"
 PLOT DATE = 5/11/2012

DESIGNED -
 DRAWN -
 CHECKED -
 DATE -

REVISED -
 REVISED -
 REVISED -
 REVISED -

STATE OF ILLINOIS
 DEPARTMENT OF TRANSPORTATION

RUSSELL ST NORTH-NORTHWEST QUADRANT
 CROSS SECTIONS

SCALE: SHEET OF SHEETS STA. +30.000 TO STA. +40.000

F.A.P. RTE.	SECTION	COUNTY	TOTAL SHEETS	SHEET NO.
331	(1X-1R-5,RS-3,N-5,TS-4	WILLIAMSON	288	235
CONTRACT NO. 78203			ILLINOIS FED. AID PROJECT	