


FINAL	DATE
SURVEY	
NO.	
DATE	
NO.	
DATE	
NO.	

ORIGINAL	DATE
SHEET	
NO.	
DATE	
NO.	
DATE	
NO.	

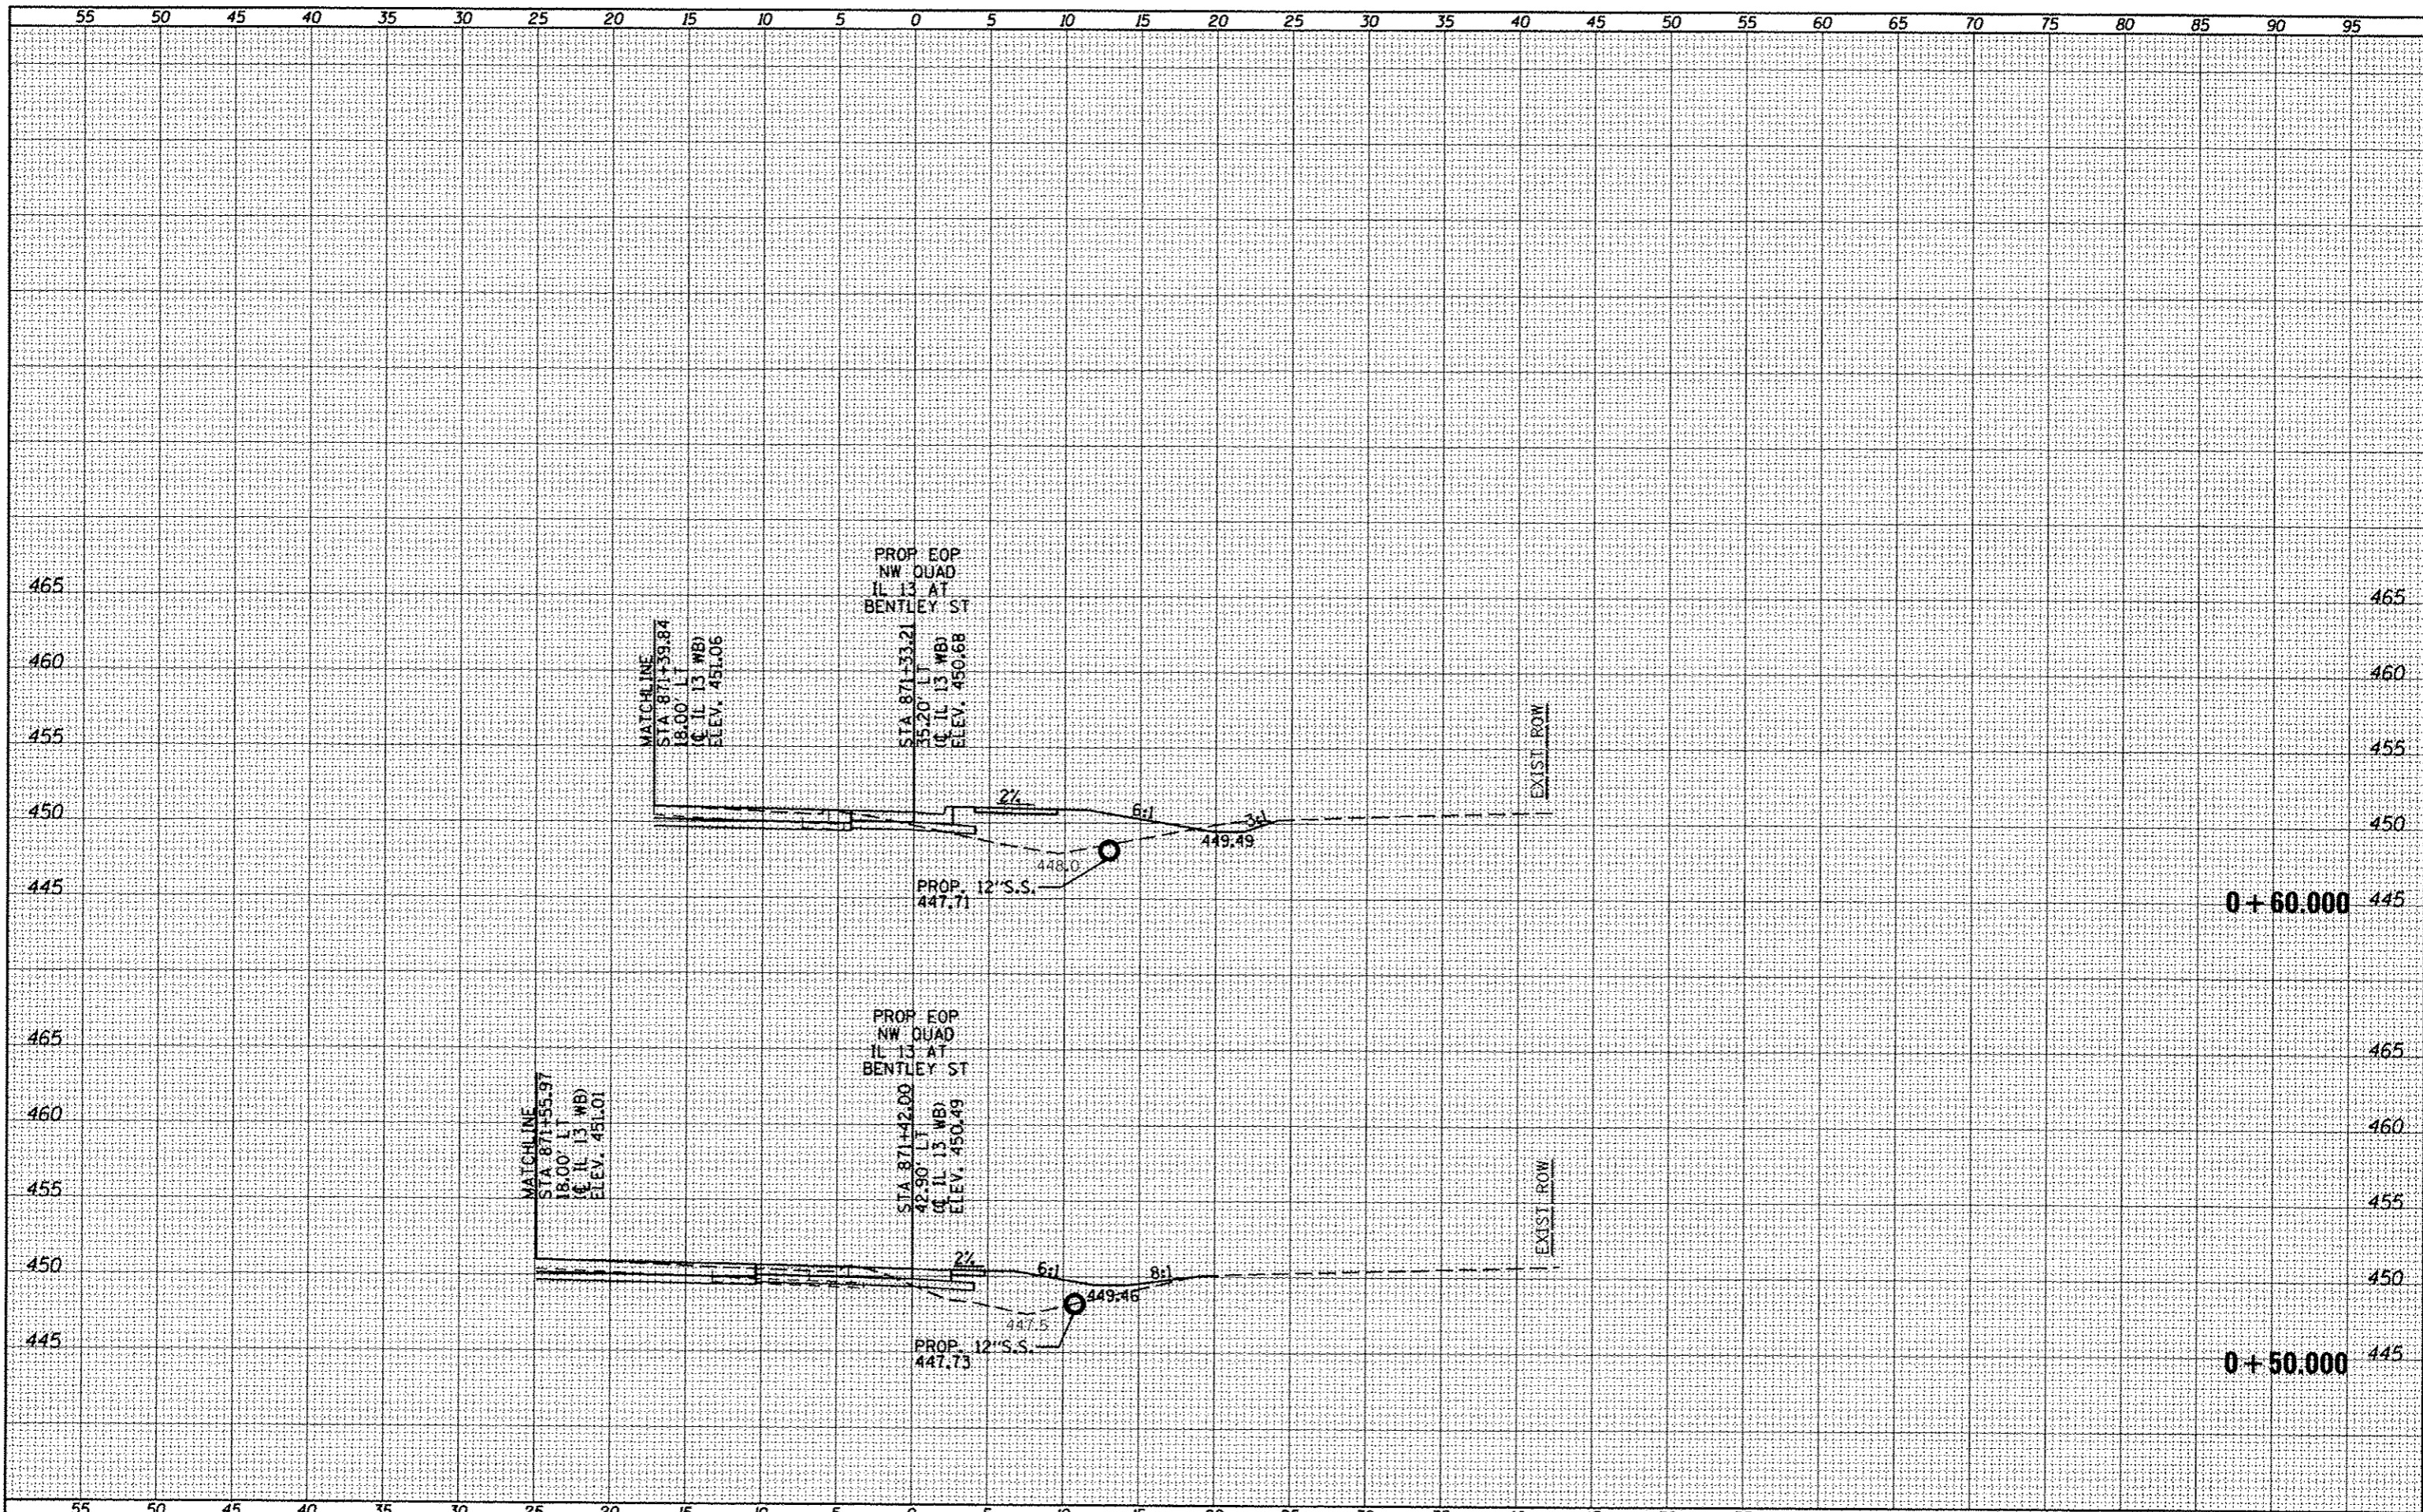

FILE NAME =	USER NAME = USER	DESIGNED -	REVISED -	STATE OF ILLINOIS DEPARTMENT OF TRANSPORTATION	BENTLEY ST NORTHWEST QUADRANT CROSS SECTIONS	F.A.P. RTE.	SECTION	COUNTY	TOTAL SHEETS	SHEET NO.	
ca:\pwwork\pwwork\kellykd\0184451\78203-ah-	-BentleyQUADS.dgn	DRAWN -	REVISED -			331	(1X-1R-5,RS-3,N-5,TS-4	WILLIAMSON	288	250	
PLOT SCALE = 10,0000 / in.	CHECKED -	REVISED -	SCALE:			SHEET	OF	SHEETS	STA. +50,000	TO STA. +60,000	CONTRACT NO. 78203
PLOT DATE = 5/11/2012	DATE -	REVISED -	ILLINOIS FED. AID PROJECT								