


DATE	
BY	
STARTED	
SURVEY	
PLotted	
TEMPLATE	
NOTE BOOK	
AREAS	
AREAS CHECKED	
NO.	

DATE	
BY	
STARTED	
SURVEY	
PLotted	
TEMPLATE	
NOTE BOOK	
AREAS	
AREAS CHECKED	
NO.	

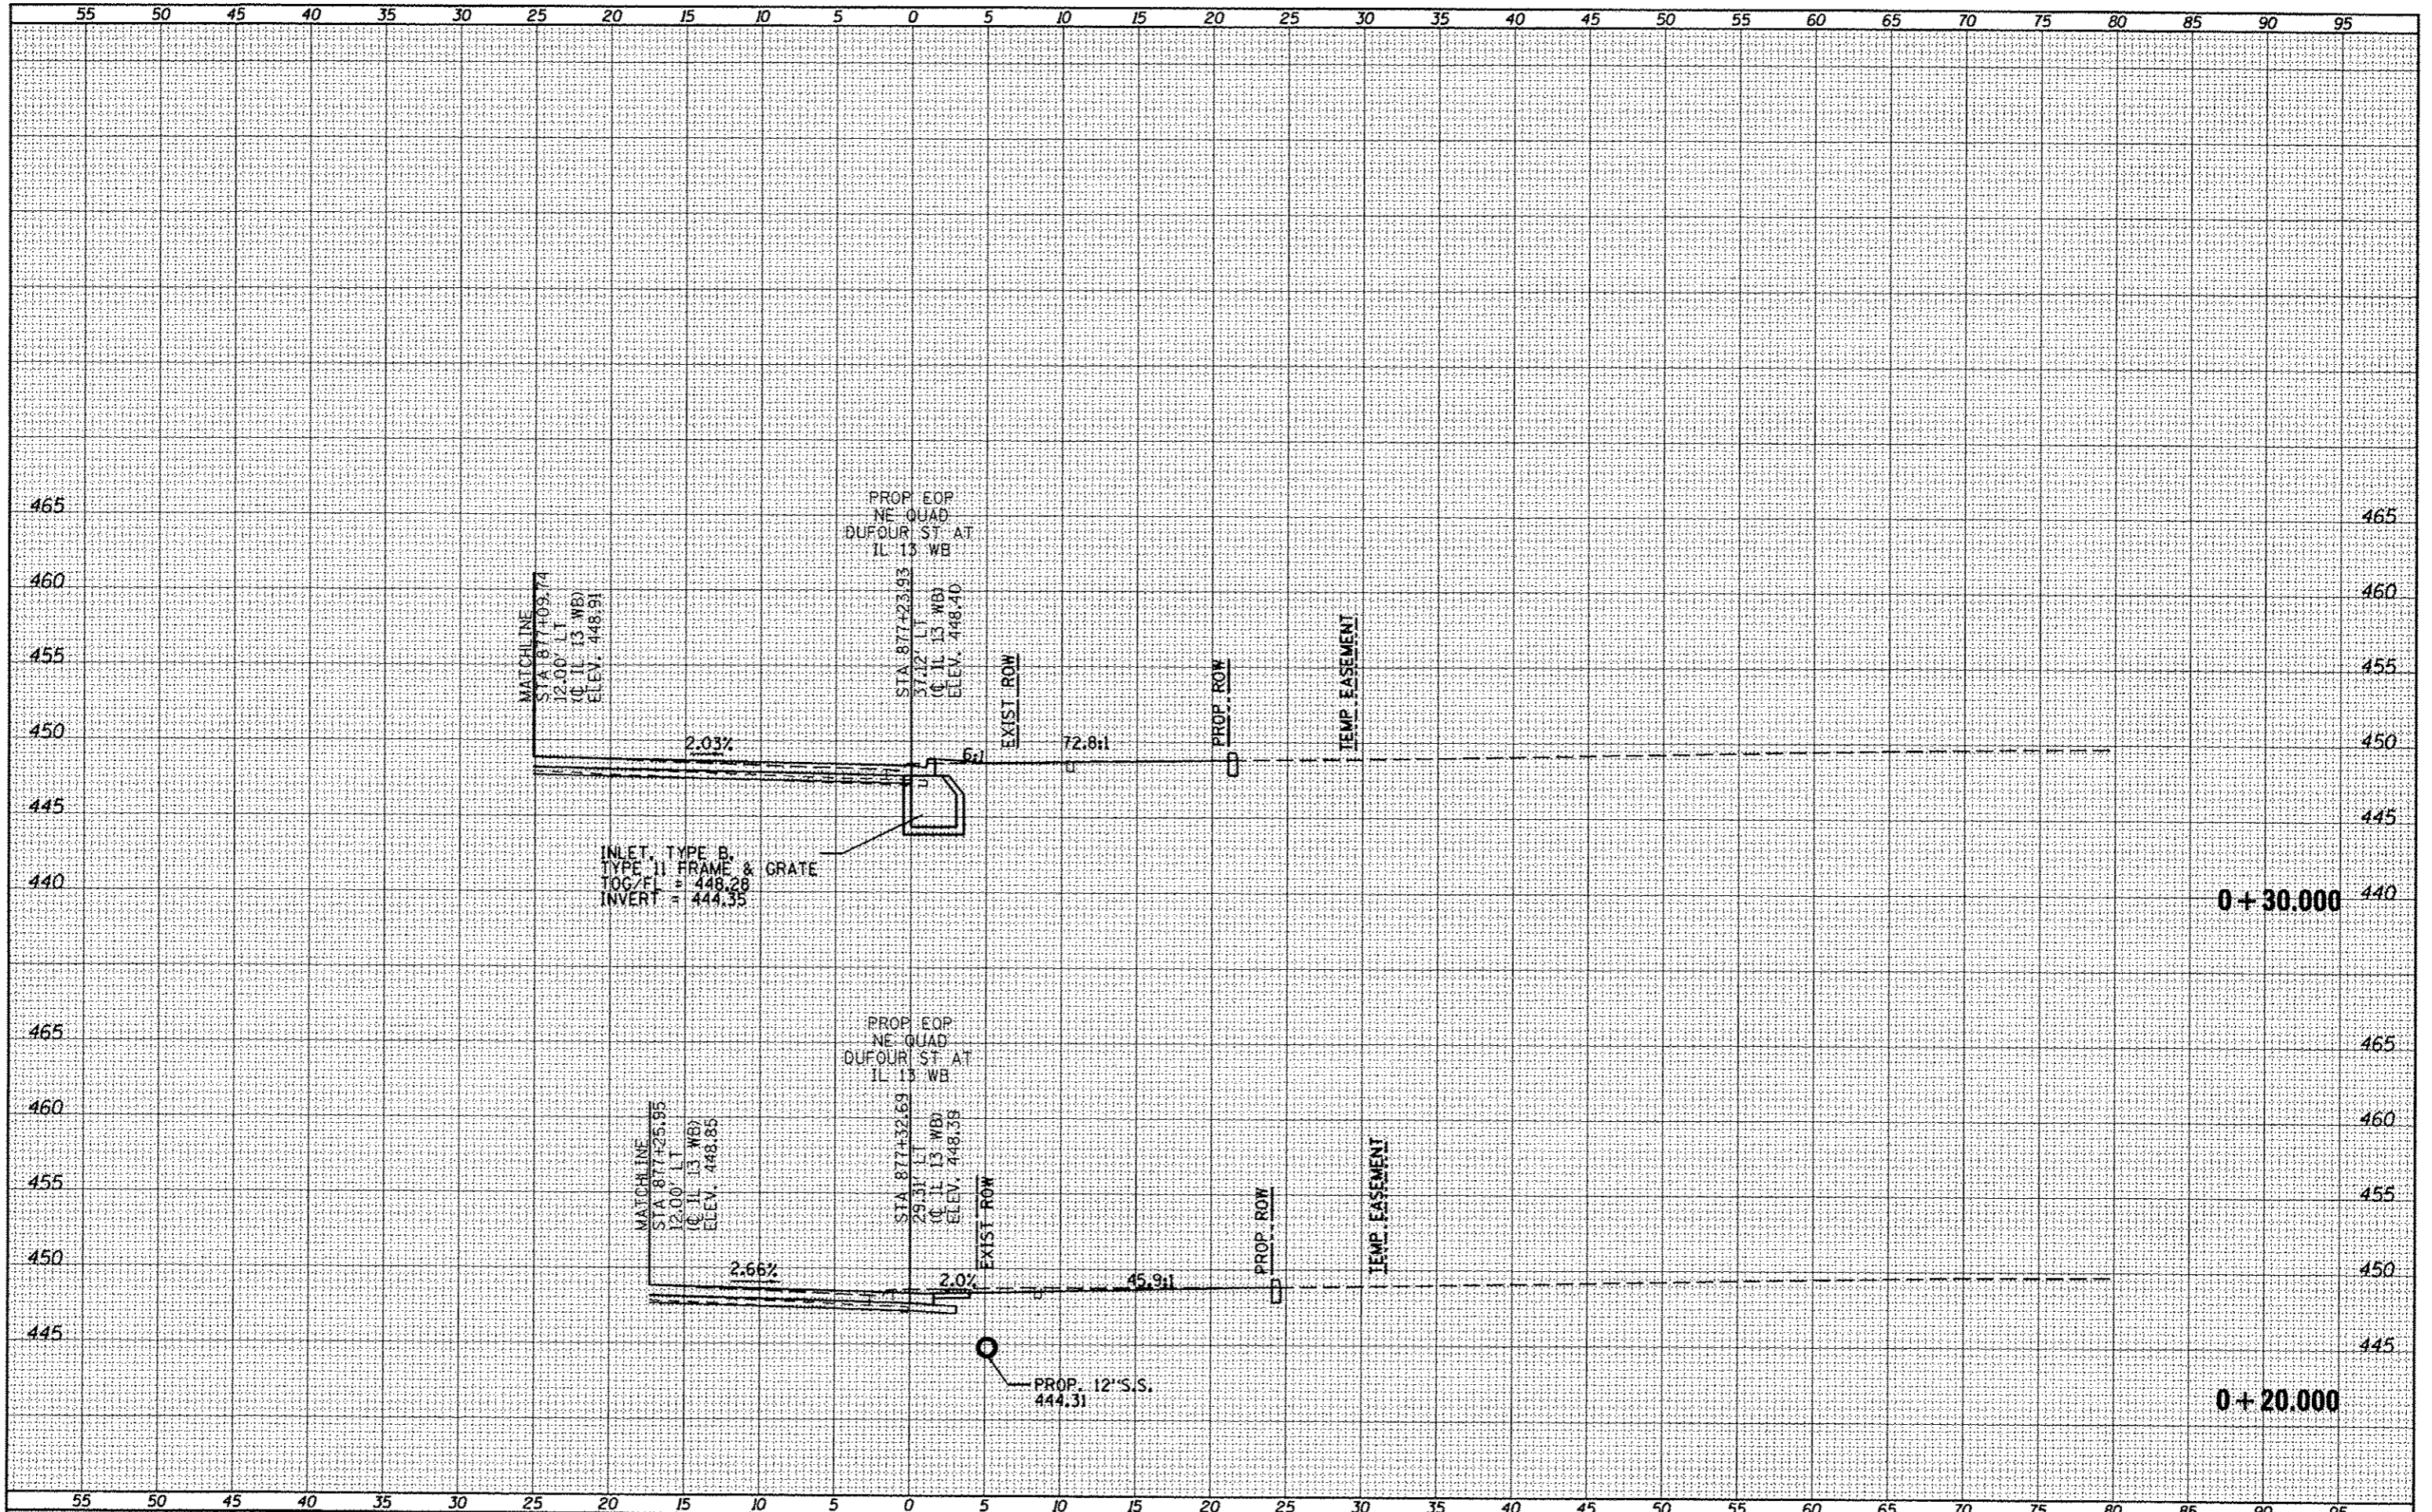

FILE NAME :  
 a:\pwwork\psidat\kallegha\d8184451\78203-sh...

USER NAME = #USER#  
 -VicksDUADS.dgn  
 PLOT SCALE = 10.0000' / 1" =  
 PLOT DATE = 5/11/2012

DESIGNED -  
 DRAWN -  
 CHECKED -  
 DATE -

REVISED -  
 REVISED -  
 REVISED -  
 REVISED -

**STATE OF ILLINOIS  
 DEPARTMENT OF TRANSPORTATION**

**DUFOUR ST NORTHEAST QUADRANT  
 CROSS SECTIONS**

SCALE: SHEET OF SHEETS STA. +20,000 TO STA. +30,000

F.A.P. RTE.	SECTION	COUNTY	TOTAL SHEETS	SHEET NO.
331	(1X-1R-5,RS-3,N-5,TS-4	WILLIAMSON	288	260
CONTRACT NO. 78203			ILLINOIS FED. AID PROJECT	