


DATE	
BY	
APPROVED SURVEY	
NOTED BOOK	
NOTE BOOK	
TEMPLATE	
AREA	
AREA CHECKED	
NO.	

DATE	
BY	
APPROVED SURVEY	
NOTED BOOK	
NOTE BOOK	
TEMPLATE	
AREA	
AREA CHECKED	
NO.	

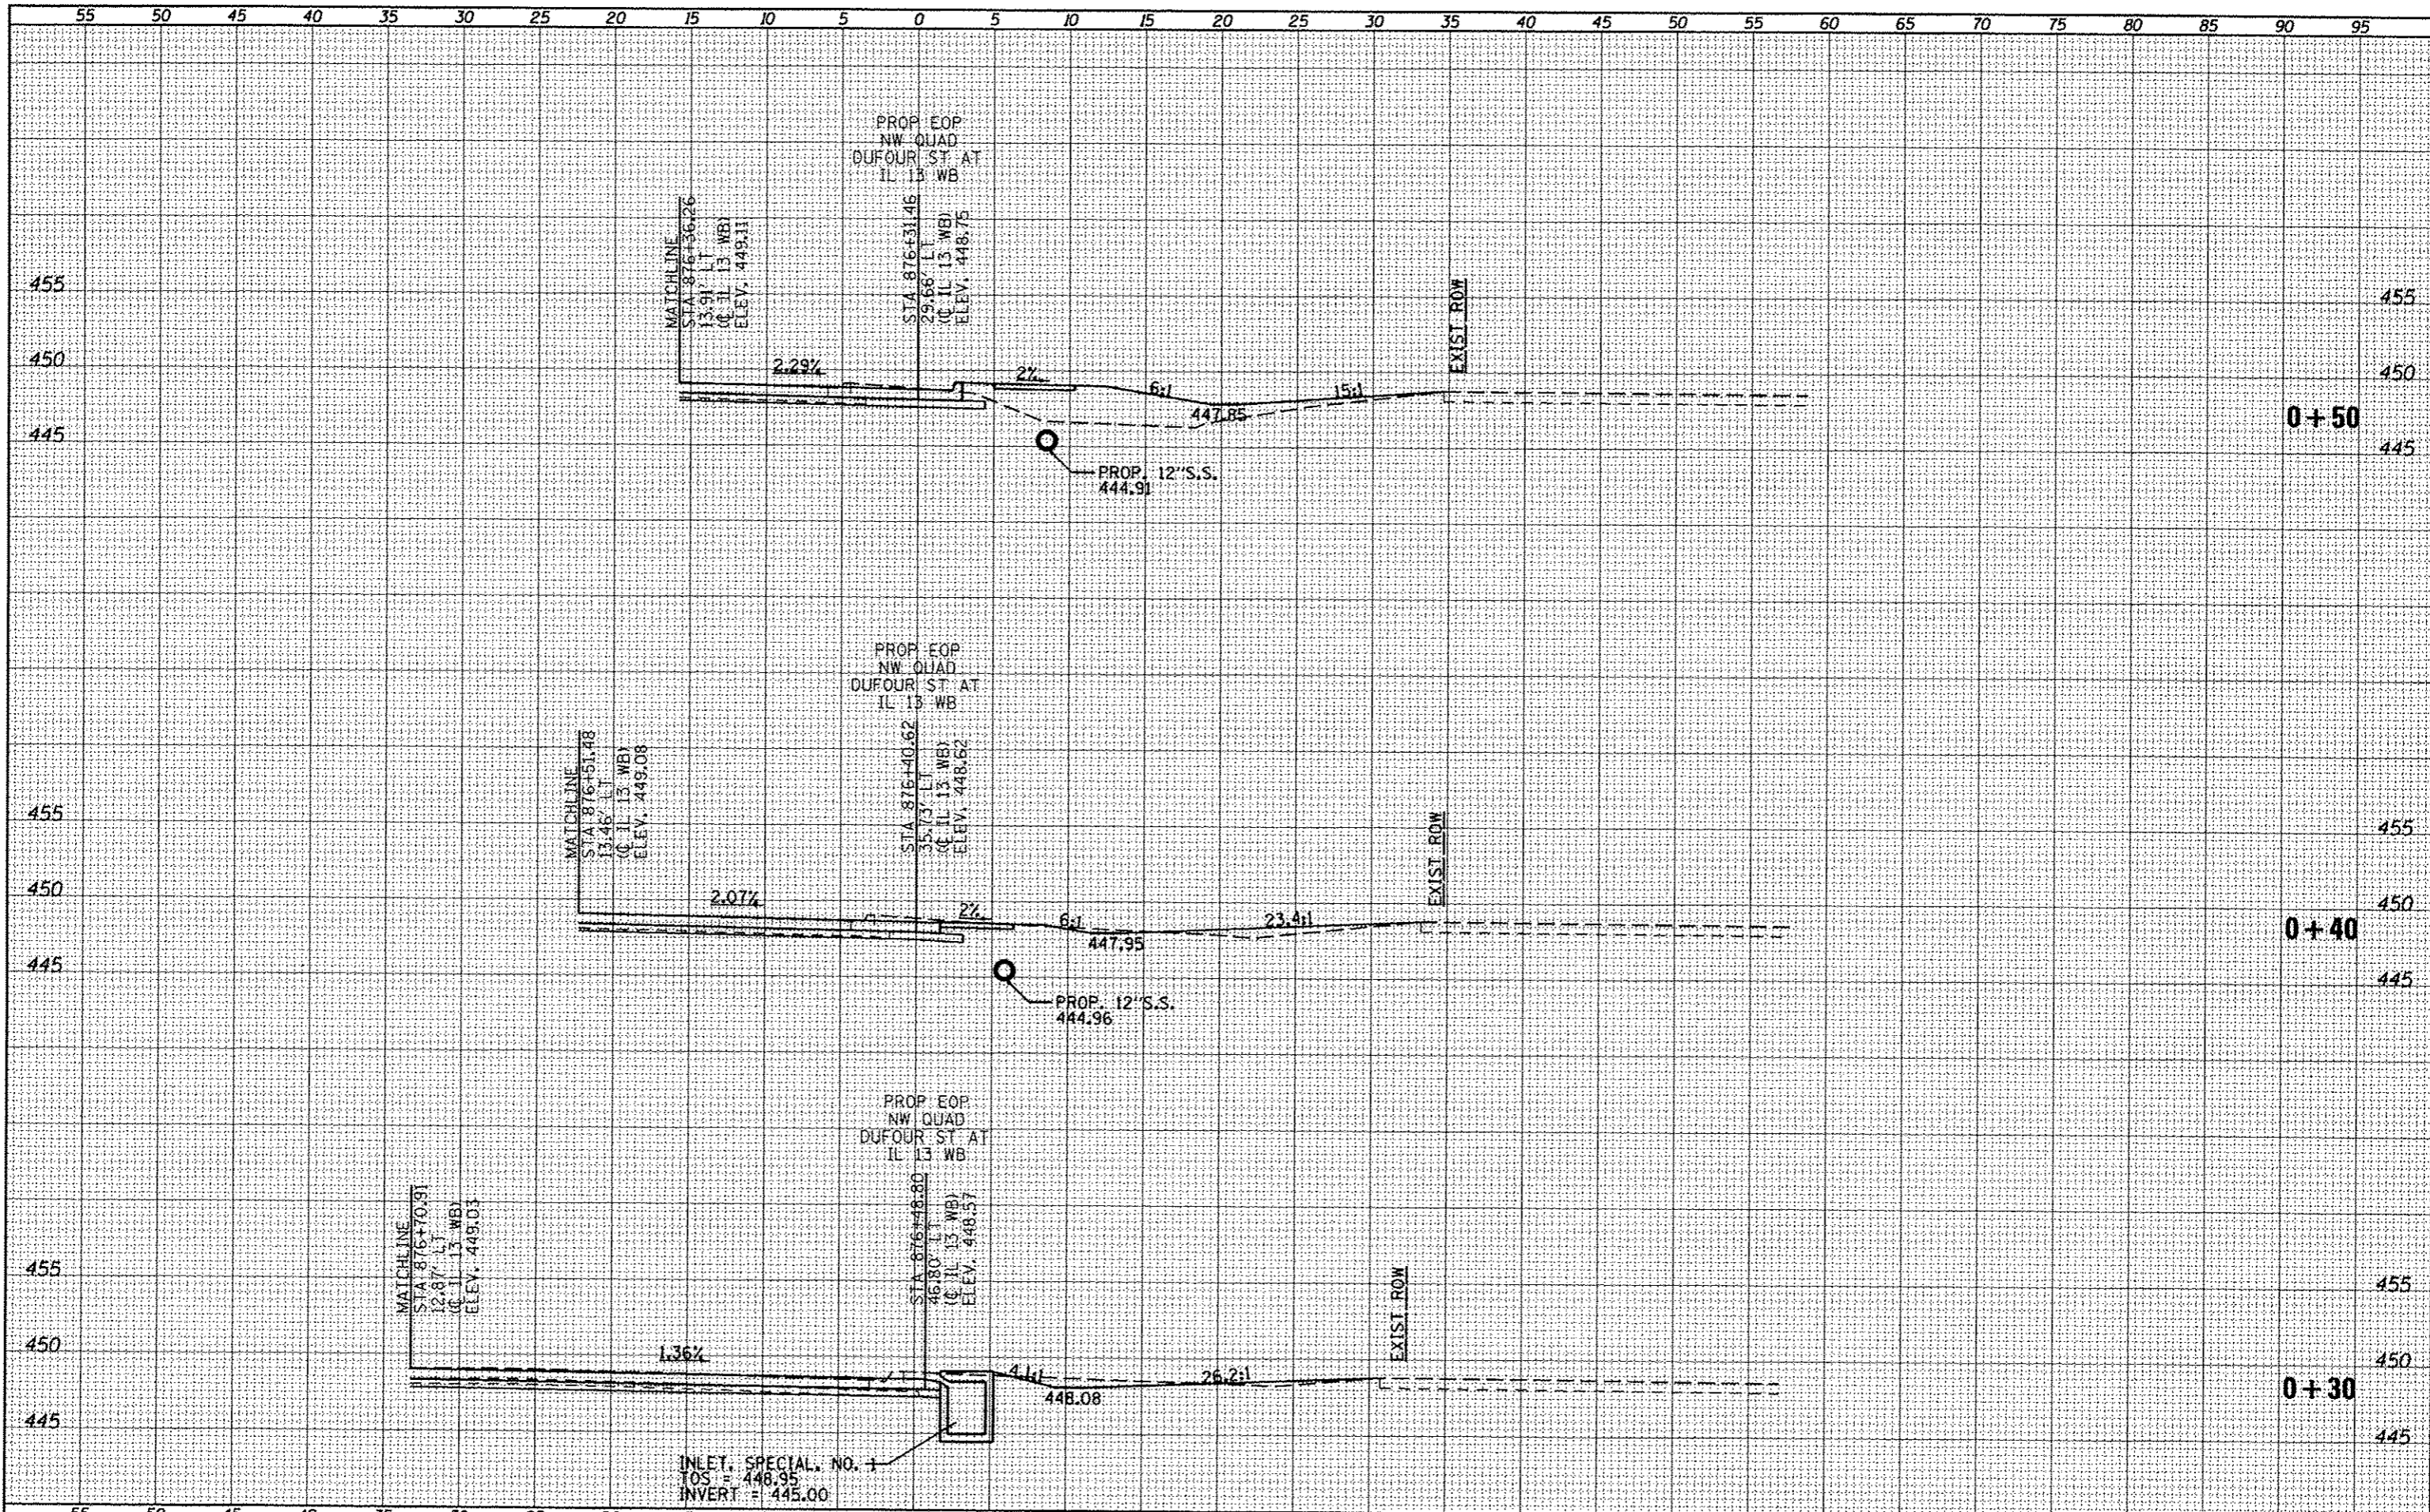

FILE NAME =  
 or:\p\work\p18445\178203-sh1-ViaQuads.dgn

USER NAME = USER\*  
 DESIGNED -  
 DRAWN -  
 CHECKED -  
 DATE -

REVISIONS  
 REVISED -  
 REVISED -  
 REVISED -  
 REVISED -

**STATE OF ILLINOIS  
 DEPARTMENT OF TRANSPORTATION**

**DUFOUR ST NORTHWEST QUADRANT  
 CROSS SECTIONS**

SCALE: 1"=5'  
 SHEET NO. OF SHEETS STA. +30 TO STA. +50

F.A.P. RTE.	SECTION	COUNTY	TOTAL SHEETS	SHEET NO.
331	(1X-1R-5,RS-3,N-5,TS-4	WILLIAMSON	288	263
CONTRACT NO. 78203			ILLINOIS FED. AID PROJECT	