


DATE	
BY	
DESIGNED	
DRAWN	
CHECKED	
DATE	
REVISIONS	
NO.	
DESCRIPTION	
DATE	
BY	
DATE	
BY	
DATE	
BY	
DATE	

DATE	
BY	
DESIGNED	
DRAWN	
CHECKED	
DATE	
REVISIONS	
NO.	
DESCRIPTION	
DATE	
BY	
DATE	
BY	
DATE	
BY	
DATE	

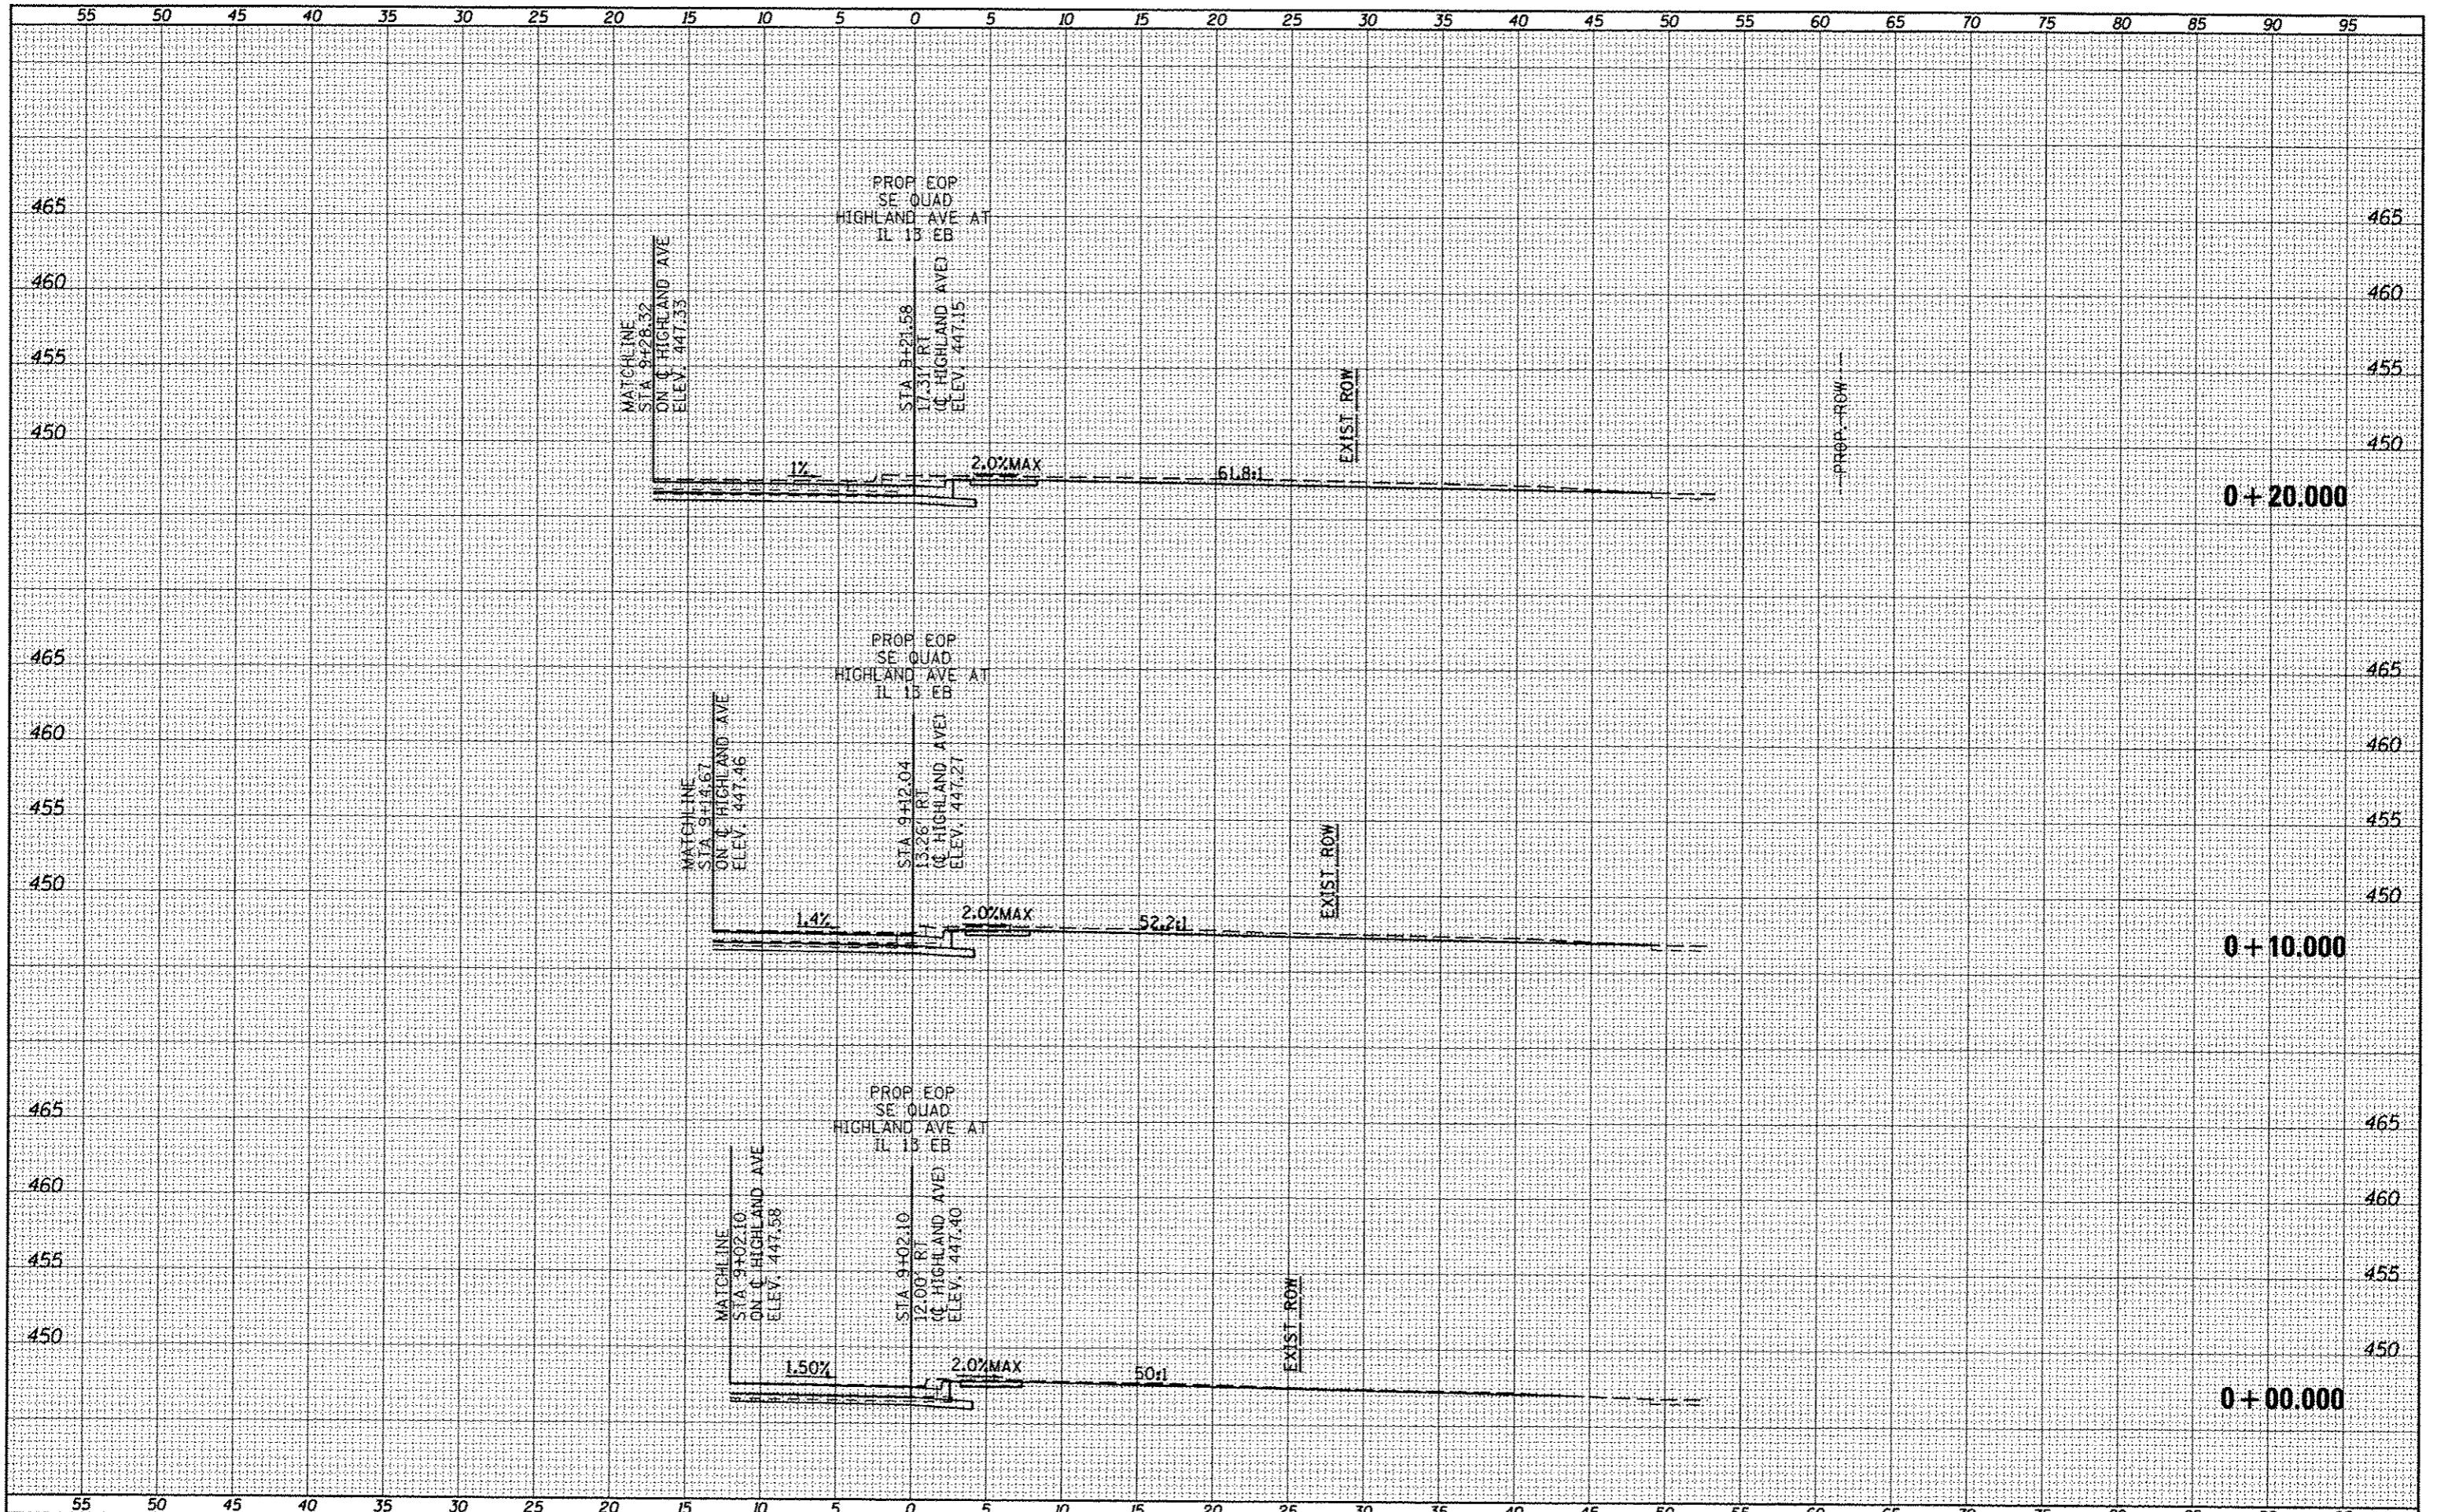

FILE NAME: c:\pr-work\p\dot\k\11\kd\02184451\78283-sh1.dgn
 USER NAME: #USER*
 PLOT SCALE: 10.0000' / in.
 PLOT DATE: 5/11/2012

DESIGNED -
 DRAWN -
 CHECKED -
 DATE -

REVISED -
 REVISED -
 REVISED -
 REVISED -

**STATE OF ILLINOIS
 DEPARTMENT OF TRANSPORTATION**

**HIGHLAND AVE SOUTHEAST QUADRANT
 CROSS SECTIONS**

SCALE: SHEET OF SHEETS STA. +00.000 TO STA. +20.000

F.A.P. RTE.	SECTION	COUNTY	TOTAL SHEETS	SHEET NO.
331	(1X-1R-5,RS-3,N-5,TS-4	WILLIAMSON	288	265
CONTRACT NO. 78203			ILLINOIS FED. AID PROJECT	