


DATE _____
 BY _____
 SURVEYED _____
 TYPED _____
 NOTE BOOK _____
 AREAS CHECKED _____

DATE _____
 BY _____
 SURVEYED _____
 TYPED _____
 NOTE BOOK _____
 AREAS CHECKED _____

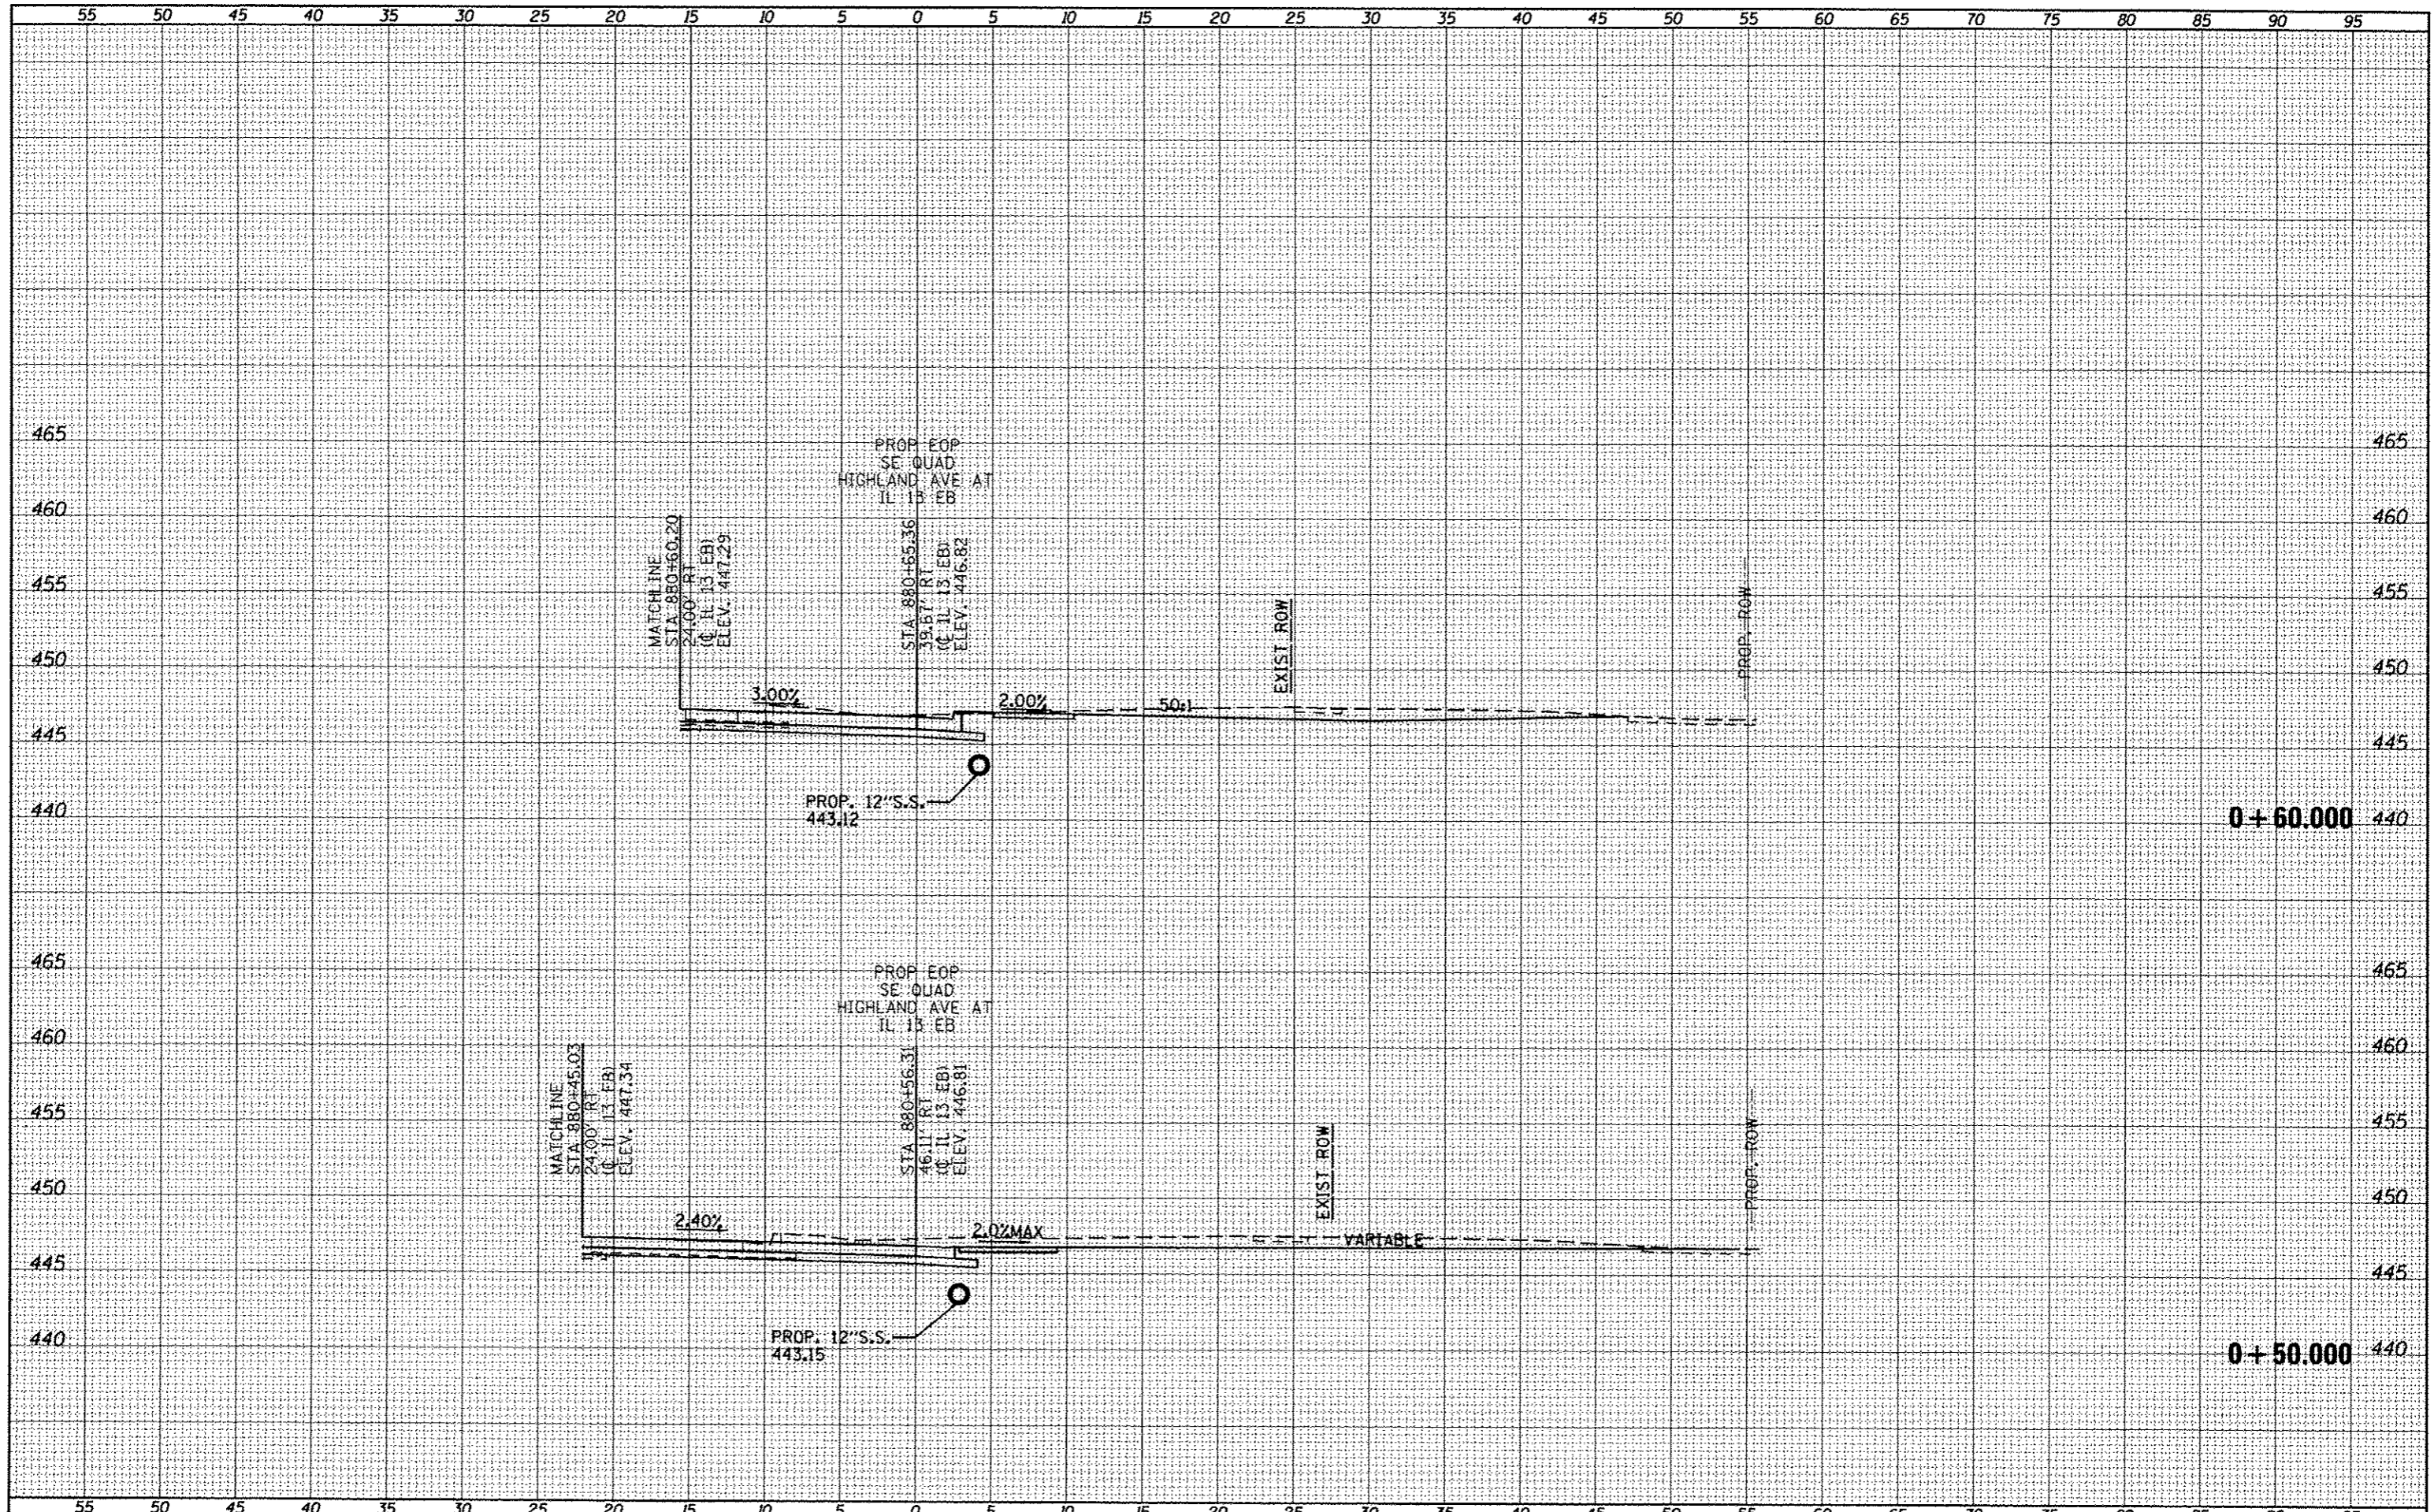

FILE NAME =
 USER NAME = *USER*
 DESIGNED -
 DRAWN -
 CHECKED -
 DATE -

High09ADS.dgn
 PLOT SCALE = 1/8"=1'-0"
 PLOT DATE = 5/11/2012

REVISED -
 REVISED -
 REVISED -
 REVISED -

REVISED -
 REVISED -
 REVISED -
 REVISED -

STATE OF ILLINOIS
 DEPARTMENT OF TRANSPORTATION

HIGHLAND AVE SOUTHEAST QUADRANT
 CROSS SECTIONS

SCALE: SHEET OF SHEETS STA. +50,000 TO STA. +60,000

F.A.P. RTE.	SECTION	COUNTY	TOTAL SHEETS	SHEET NO.
331	(1X-1)R-5,RS-3,N-5,TS-4	WILLIAMSON	288	267
				CONTRACT NO. 78203

ILLINOIS FED. AID PROJECT