


DATE	
BY	
FINISHED	
DESIGNED	
PLOTTED	
NOTED	
NO.	

DATE	
BY	
FINISHED	
DESIGNED	
PLOTTED	
NOTED	
NO.	

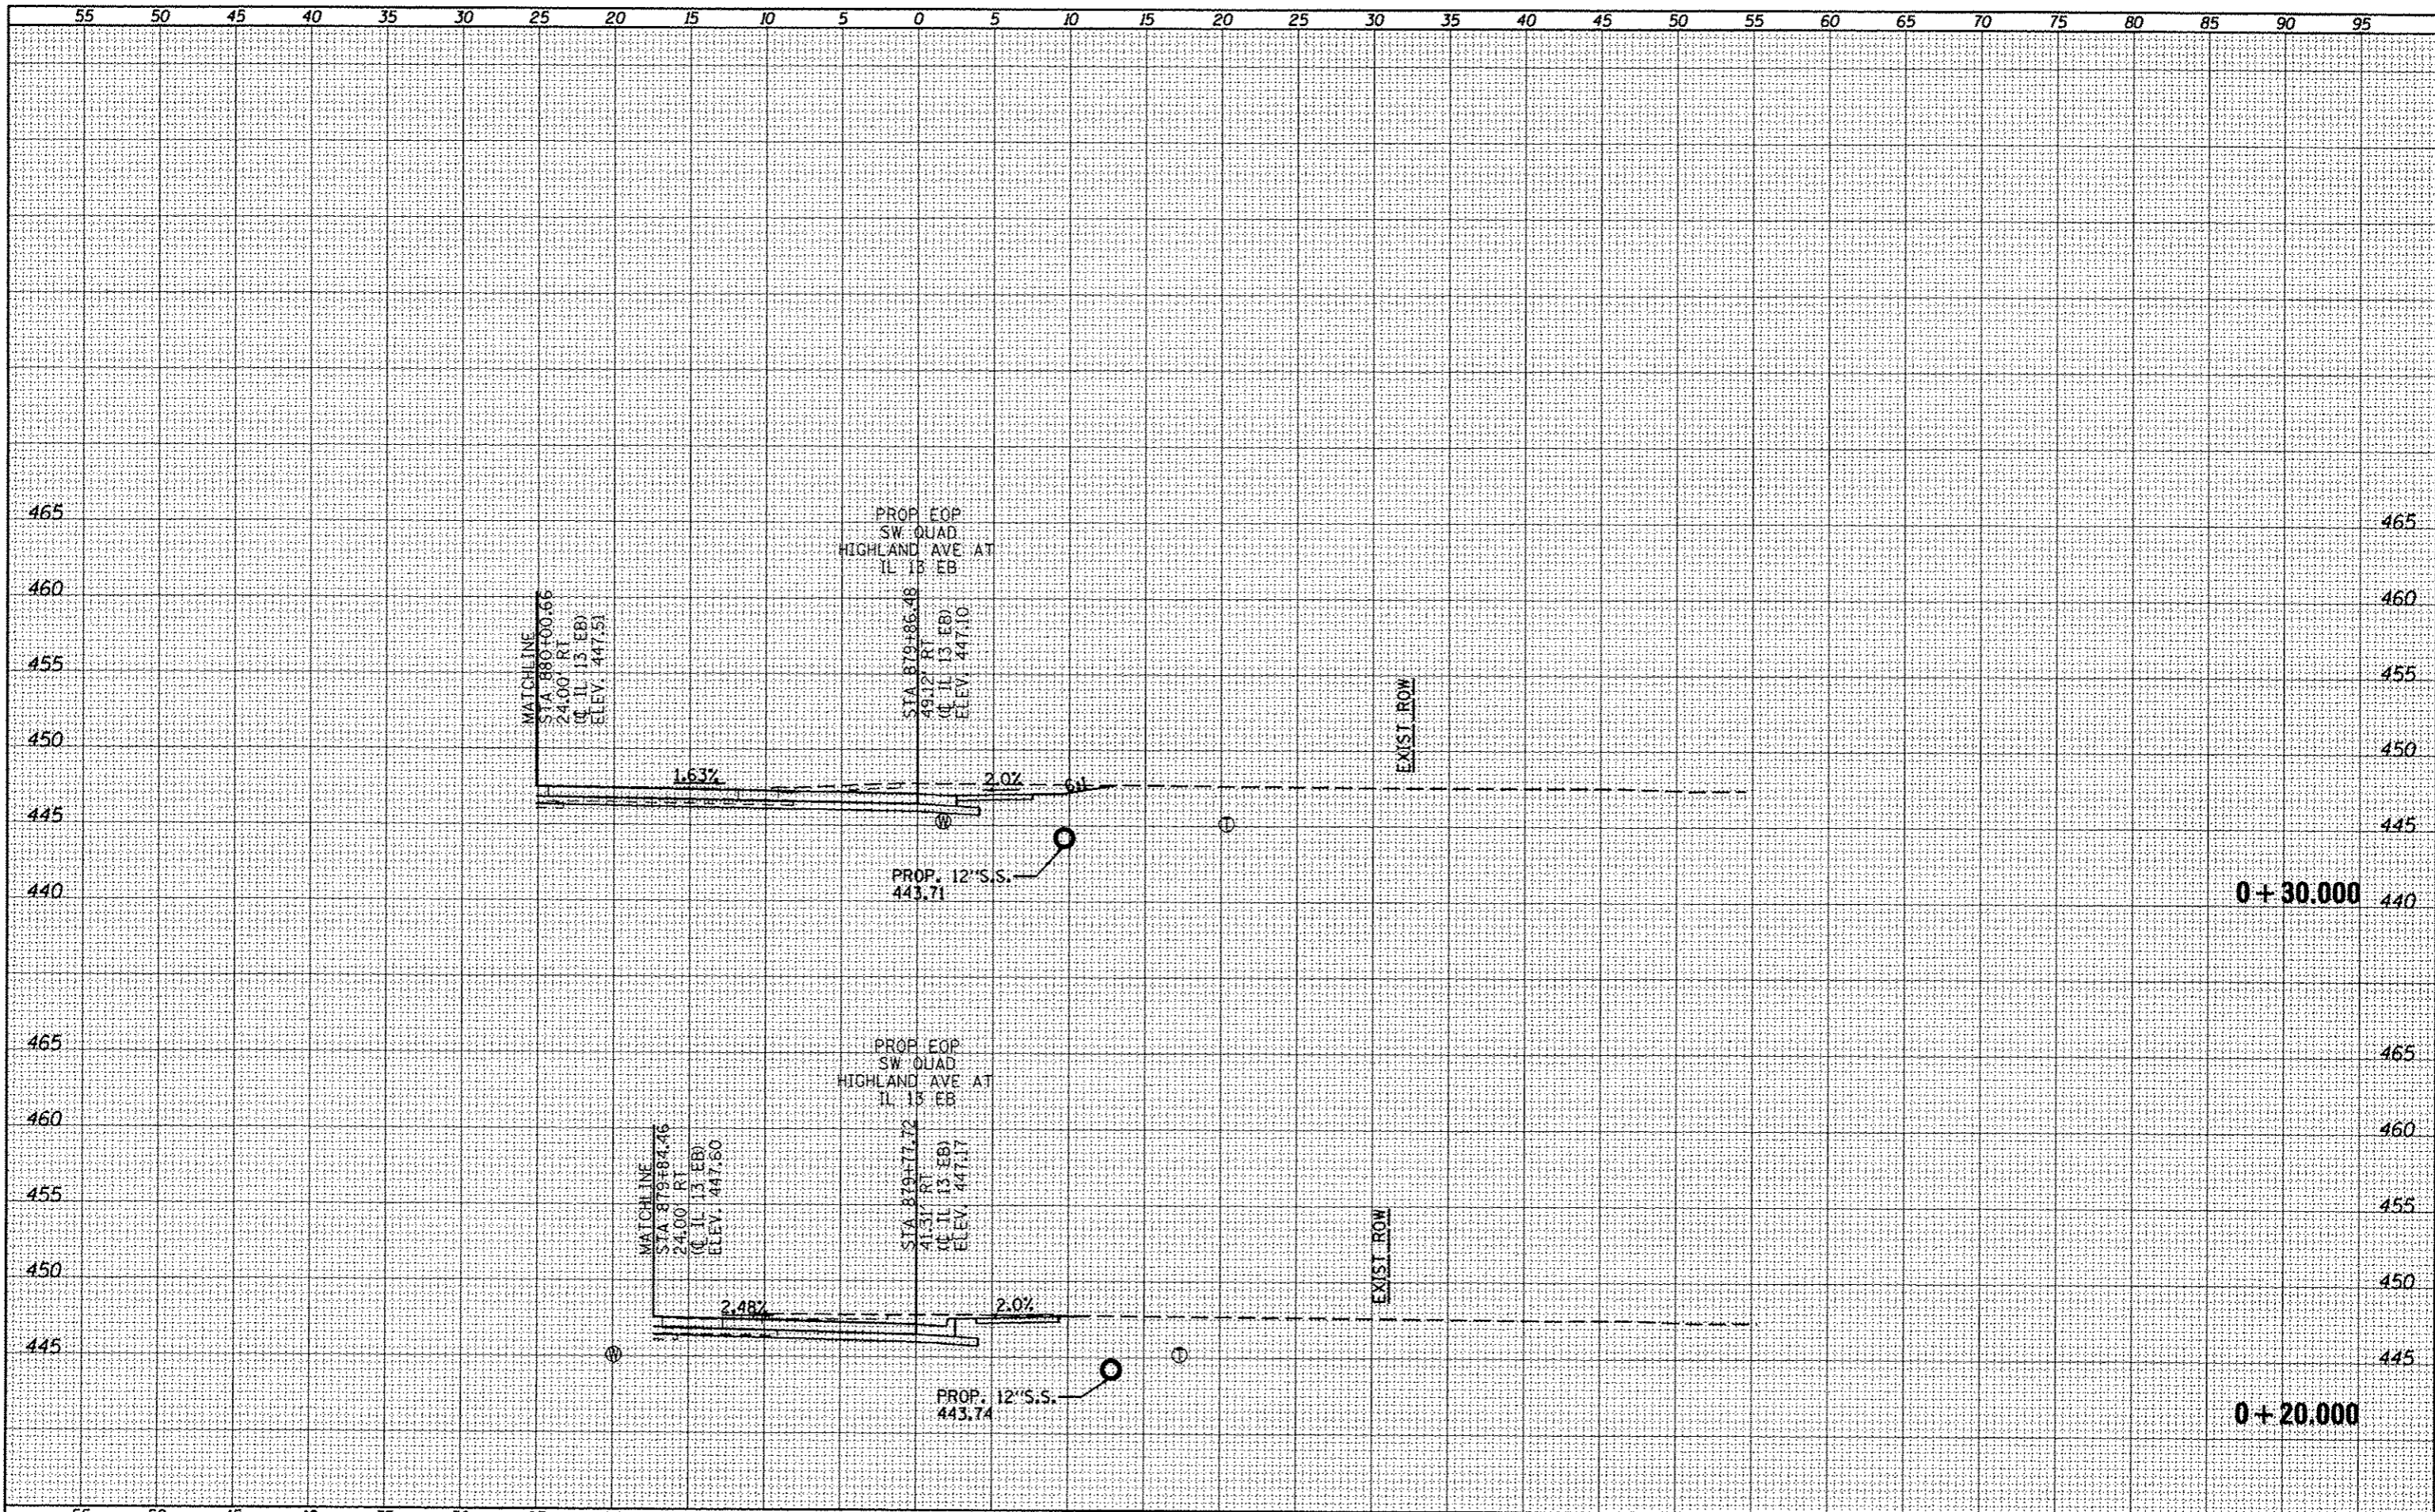

FILE NAME =	USER NAME = \$USER*	DESIGNED -	REVISED -	STATE OF ILLINOIS DEPARTMENT OF TRANSPORTATION	HIGHLAND AVE SOUTHWEST QUADRANT CROSS SECTIONS			F.A.P. RTE.	SECTION	COUNTY	TOTAL SHEETS	SHEET NO.	
cr:\pw\work\pdsdot\kell\qtd\010445\178203-ahc\HighQuadS.dgn		DRAWN -	REVISED -		SCALE:	SHEET	OF	SHEETS	331	(IX-DR-5,RS-3,N-5,TS-4)	WILLIAMSON	288	270
		CHECKED -	REVISED -		STA. +20,000								
		DATE -	REVISED -		TO STA. +30,000								
									CONTRACT NO. 78203 [ILLINOIS] FED. AID PROJECT				