


FINAL SURVEY	DATE
DESIGNED	BY
PLOTTED	
NOTE BOOK	
AREA	
AREAS CHECKED	

ORIGINAL SURVEY	DATE
DESIGNED	BY
PLOTTED	
NOTE BOOK	
AREA	
AREAS CHECKED	

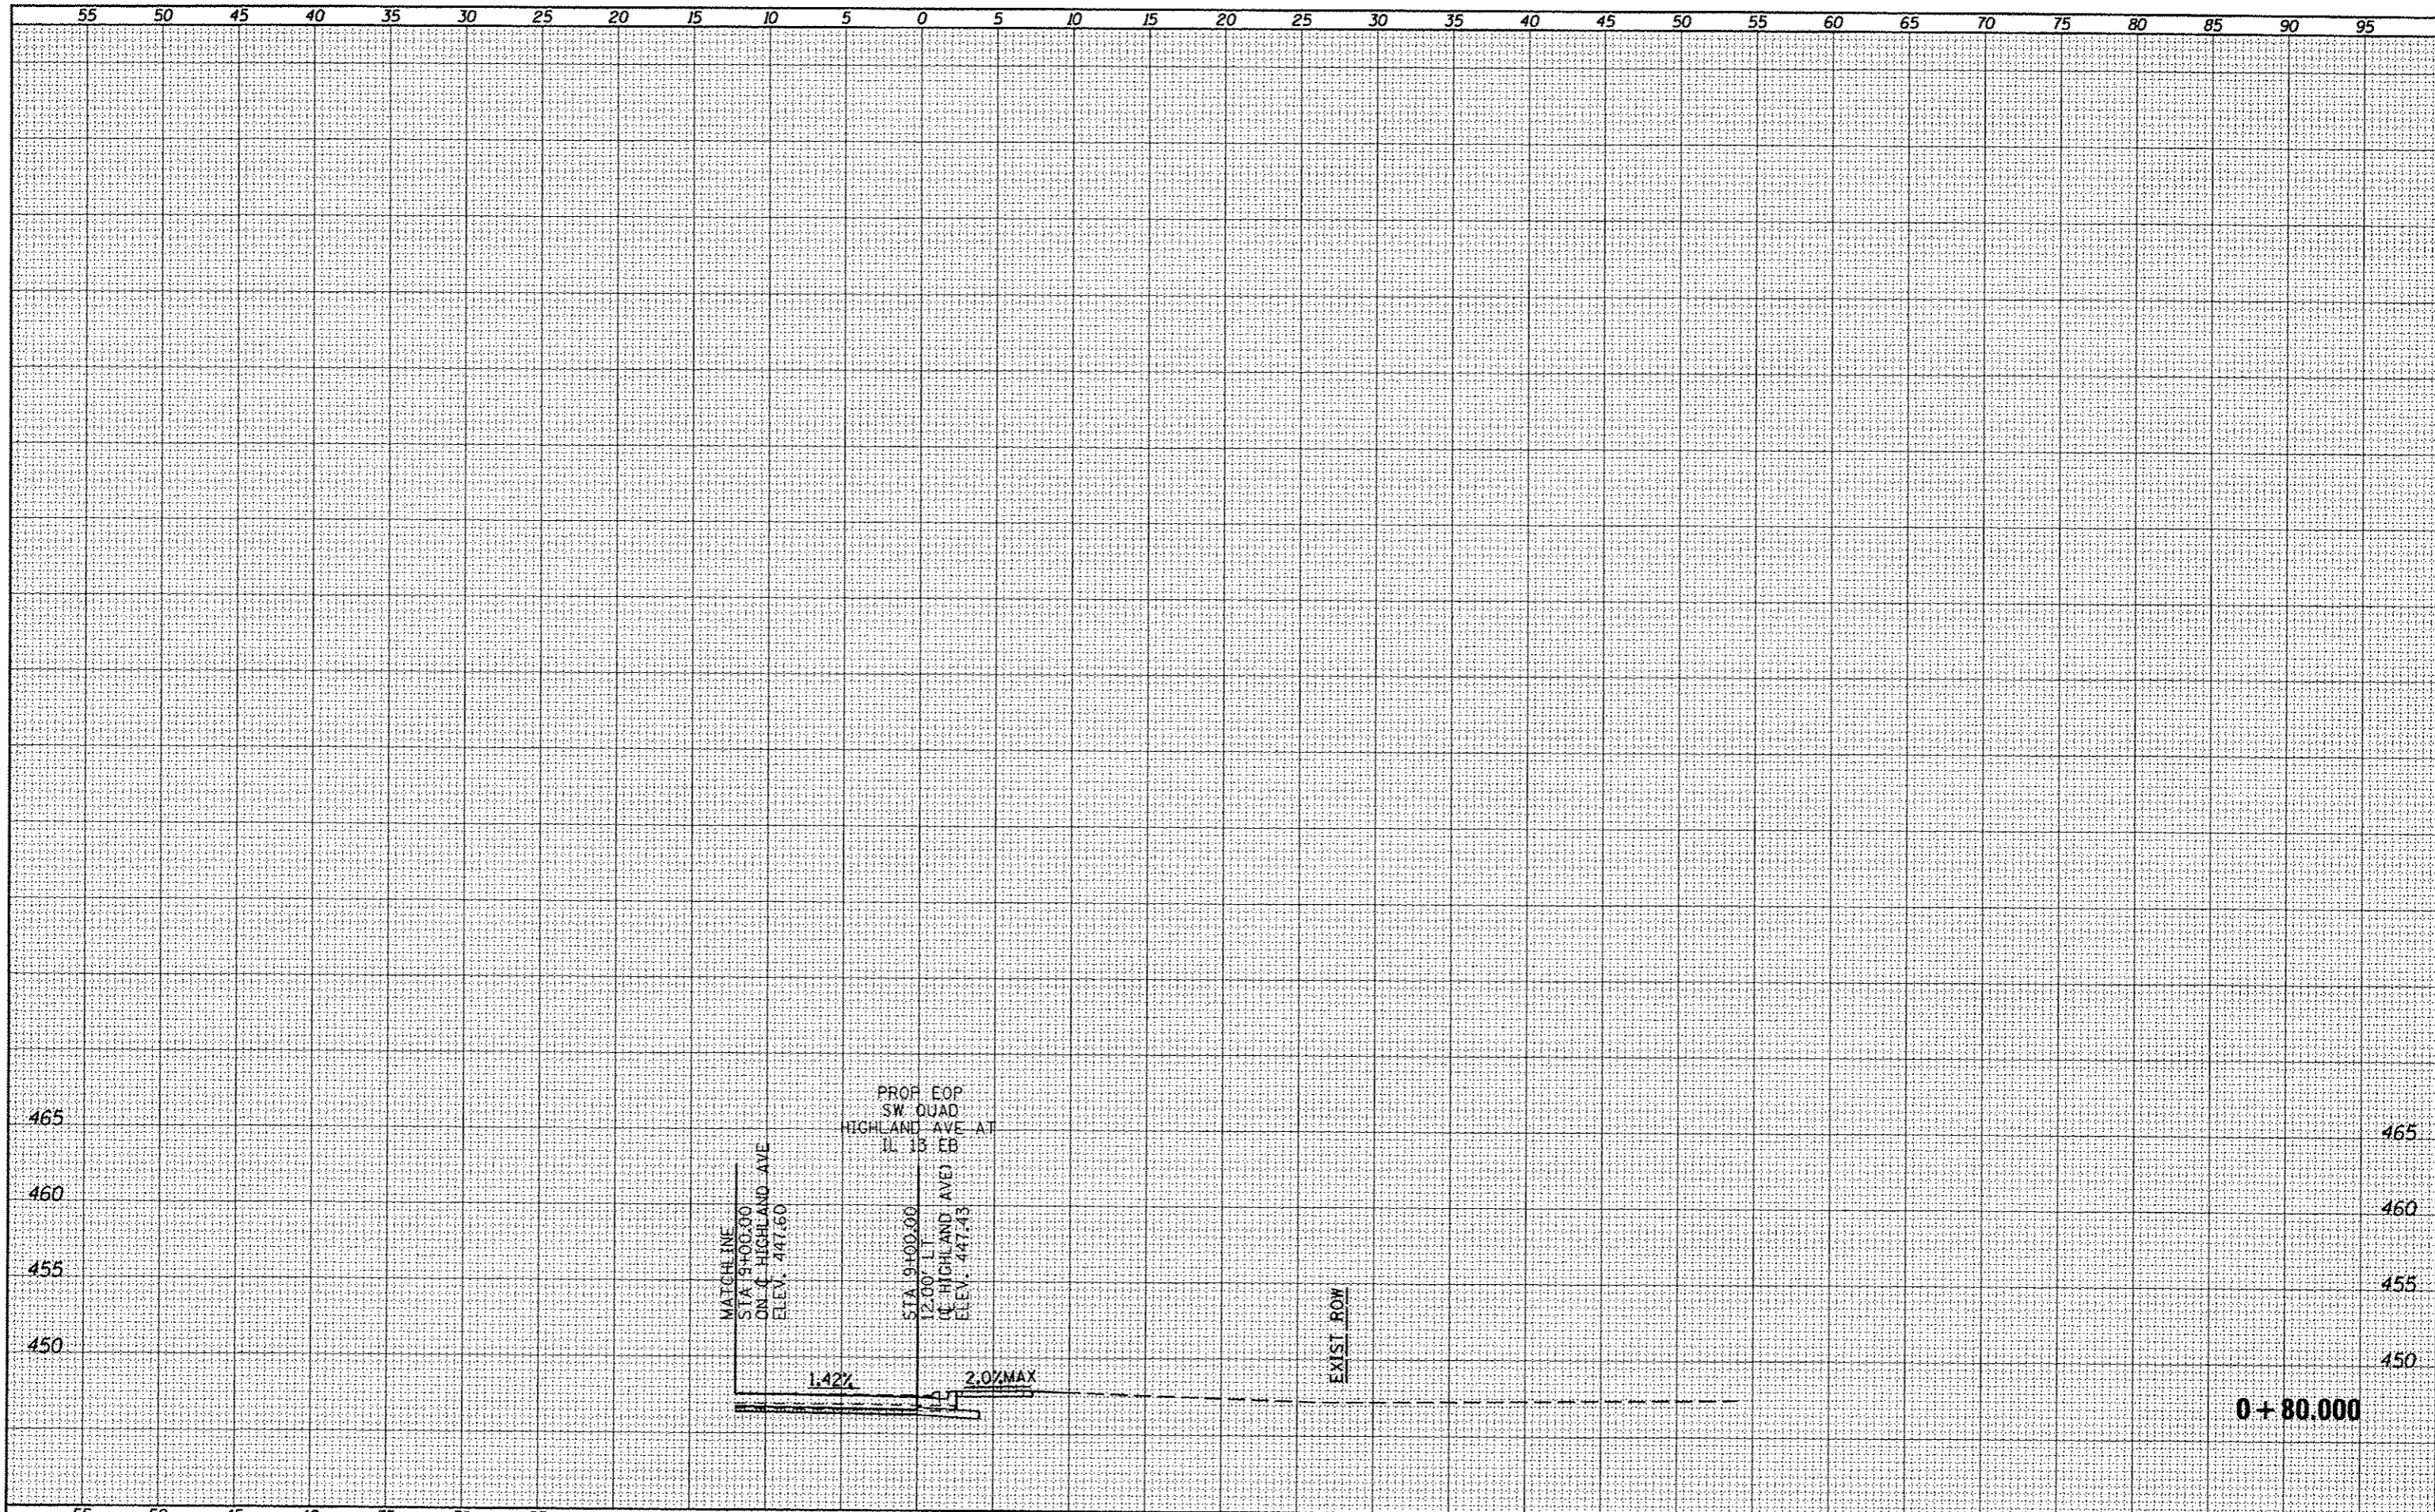

FILE NAME = c:\p\work\pvidot\kellykd\018445\178203-ah-1-hghQUADS.dgn

USER NAME = *USER*
 PLOT SCALE = 10.0000 / in.
 PLOT DATE = 5/11/2012

DESIGNED -
 DRAWN -
 CHECKED -
 DATE -

REVISED -
 REVISED -
 REVISED -
 REVISED -

**STATE OF ILLINOIS
 DEPARTMENT OF TRANSPORTATION**

**HIGHLAND AVE SOUTHWEST QUADRANT
 CROSS SECTIONS**

SCALE: SHEET OF SHEETS STA. +80.000 TO STA. +80.000

F.A.P. RTE.	SECTION	COUNTY	TOTAL SHEETS	SHEET NO.
331	(IX-1R-5,RS-3,N-5,TS-4	WILLIAMSON	268	273
CONTRACT NO. 78203			ILLINOIS FED. AID PROJECT	