


FINAL SURVEY	DATE
SAVED	
PLOTTED	
NOTE BOOK	
AREAS CHECKED	
NO.	

ORIGINAL SURVEY	DATE
SAVED	
PLOTTED	
NOTE BOOK	
AREAS CHECKED	
NO.	

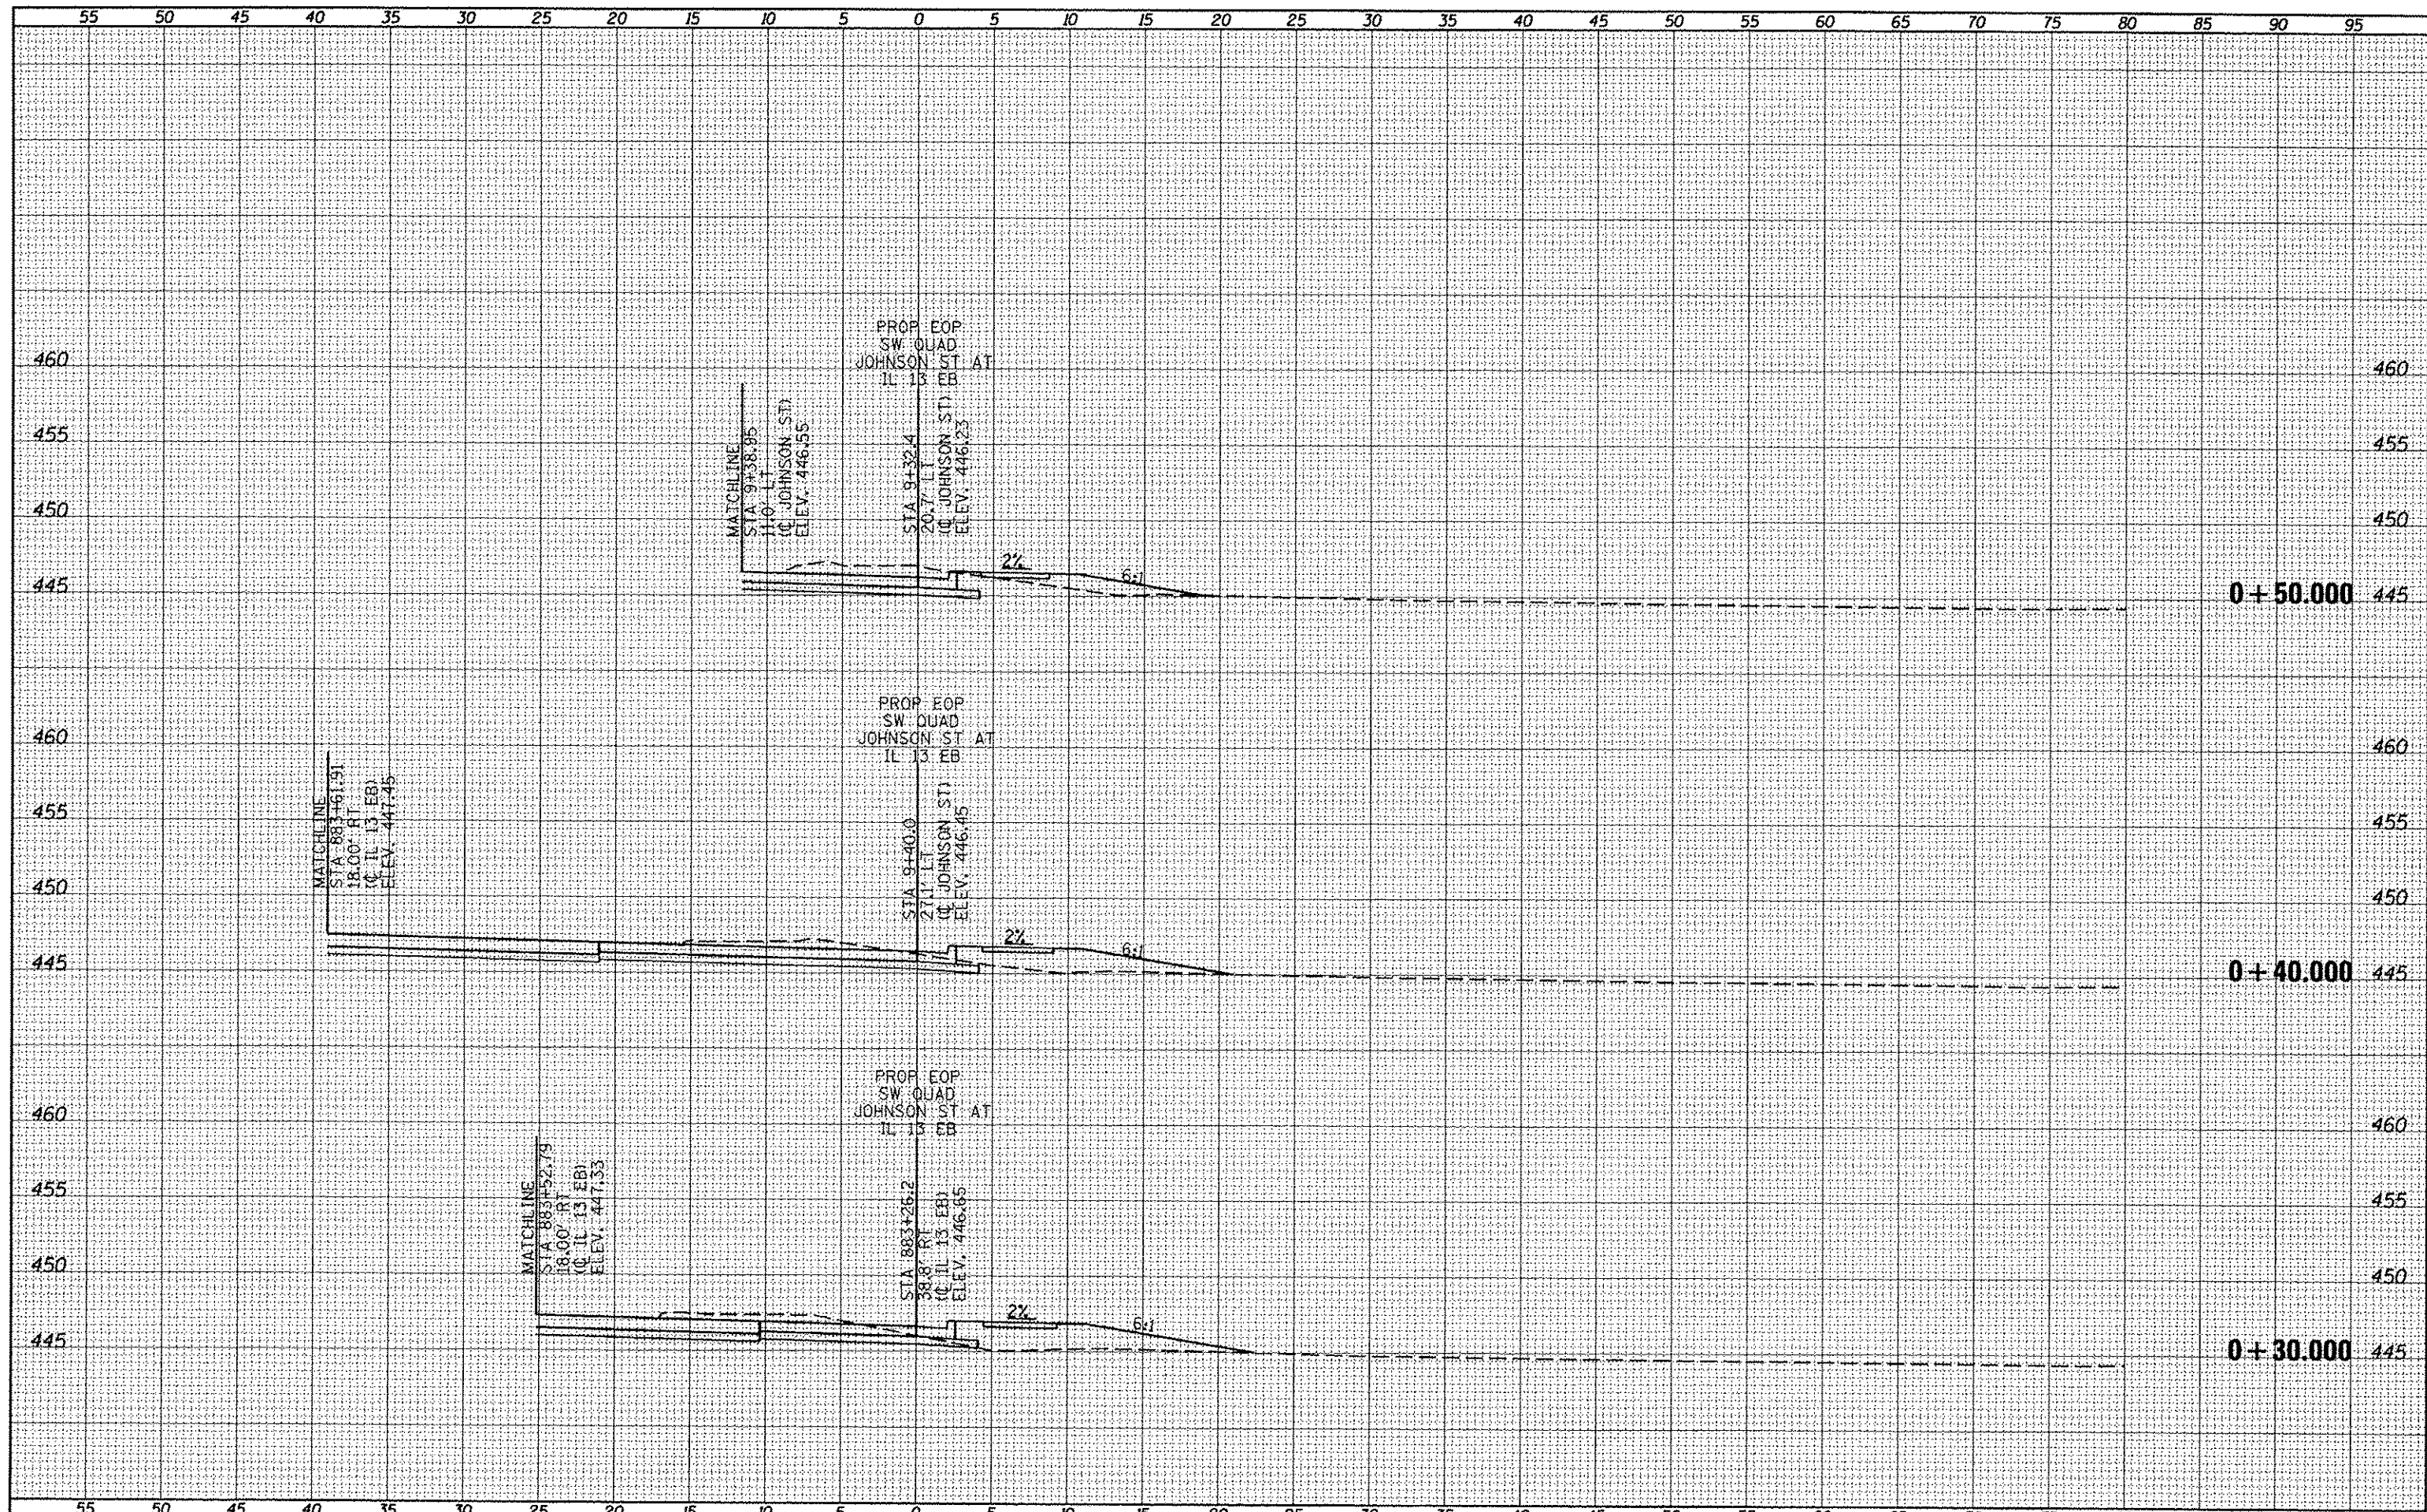

FILE NAME =	USER NAME = *USER*	DESIGNED -	REVISED -	<b>STATE OF ILLINOIS</b> <b>DEPARTMENT OF TRANSPORTATION</b>	<b>JOHNSON ST SOUTHWEST QUADRANT</b> <b>CROSS SECTIONS</b>	F.A.P. RTE.	SECTION	COUNTY	TOTAL SHEETS	SHEET NO.	
c:\pwwork\pwwork\kellyk\d010445\170203-ah-	JohnsonQUADS.dgn	DRAWN -	REVISED -			331	(IX-UR-5,RS-3,N-5,TS-4	WILLIAMSON	288	275	
PLOT SCALE = 10,0000 / 11.		CHECKED -	REVISED -			CONTRACT NO. 78203		ILLINOIS FED. AID PROJECT			
PLOT DATE = 5/11/2012		DATE -	REVISED -			SCALE:	SHEET OF SHEETS	STA. +30.000 TO STA. +50.000			