


DATE	
BY	
FINAL SURVEY	
SURVEYED	
NOTE BOOK	
TEMP. PLATE	
AREAS	
AREAS CHECKED	

DATE	
BY	
ORIGINAL SURVEY	
SURVEYED	
NOTE BOOK	
TEMP. PLATE	
AREAS	
AREAS CHECKED	

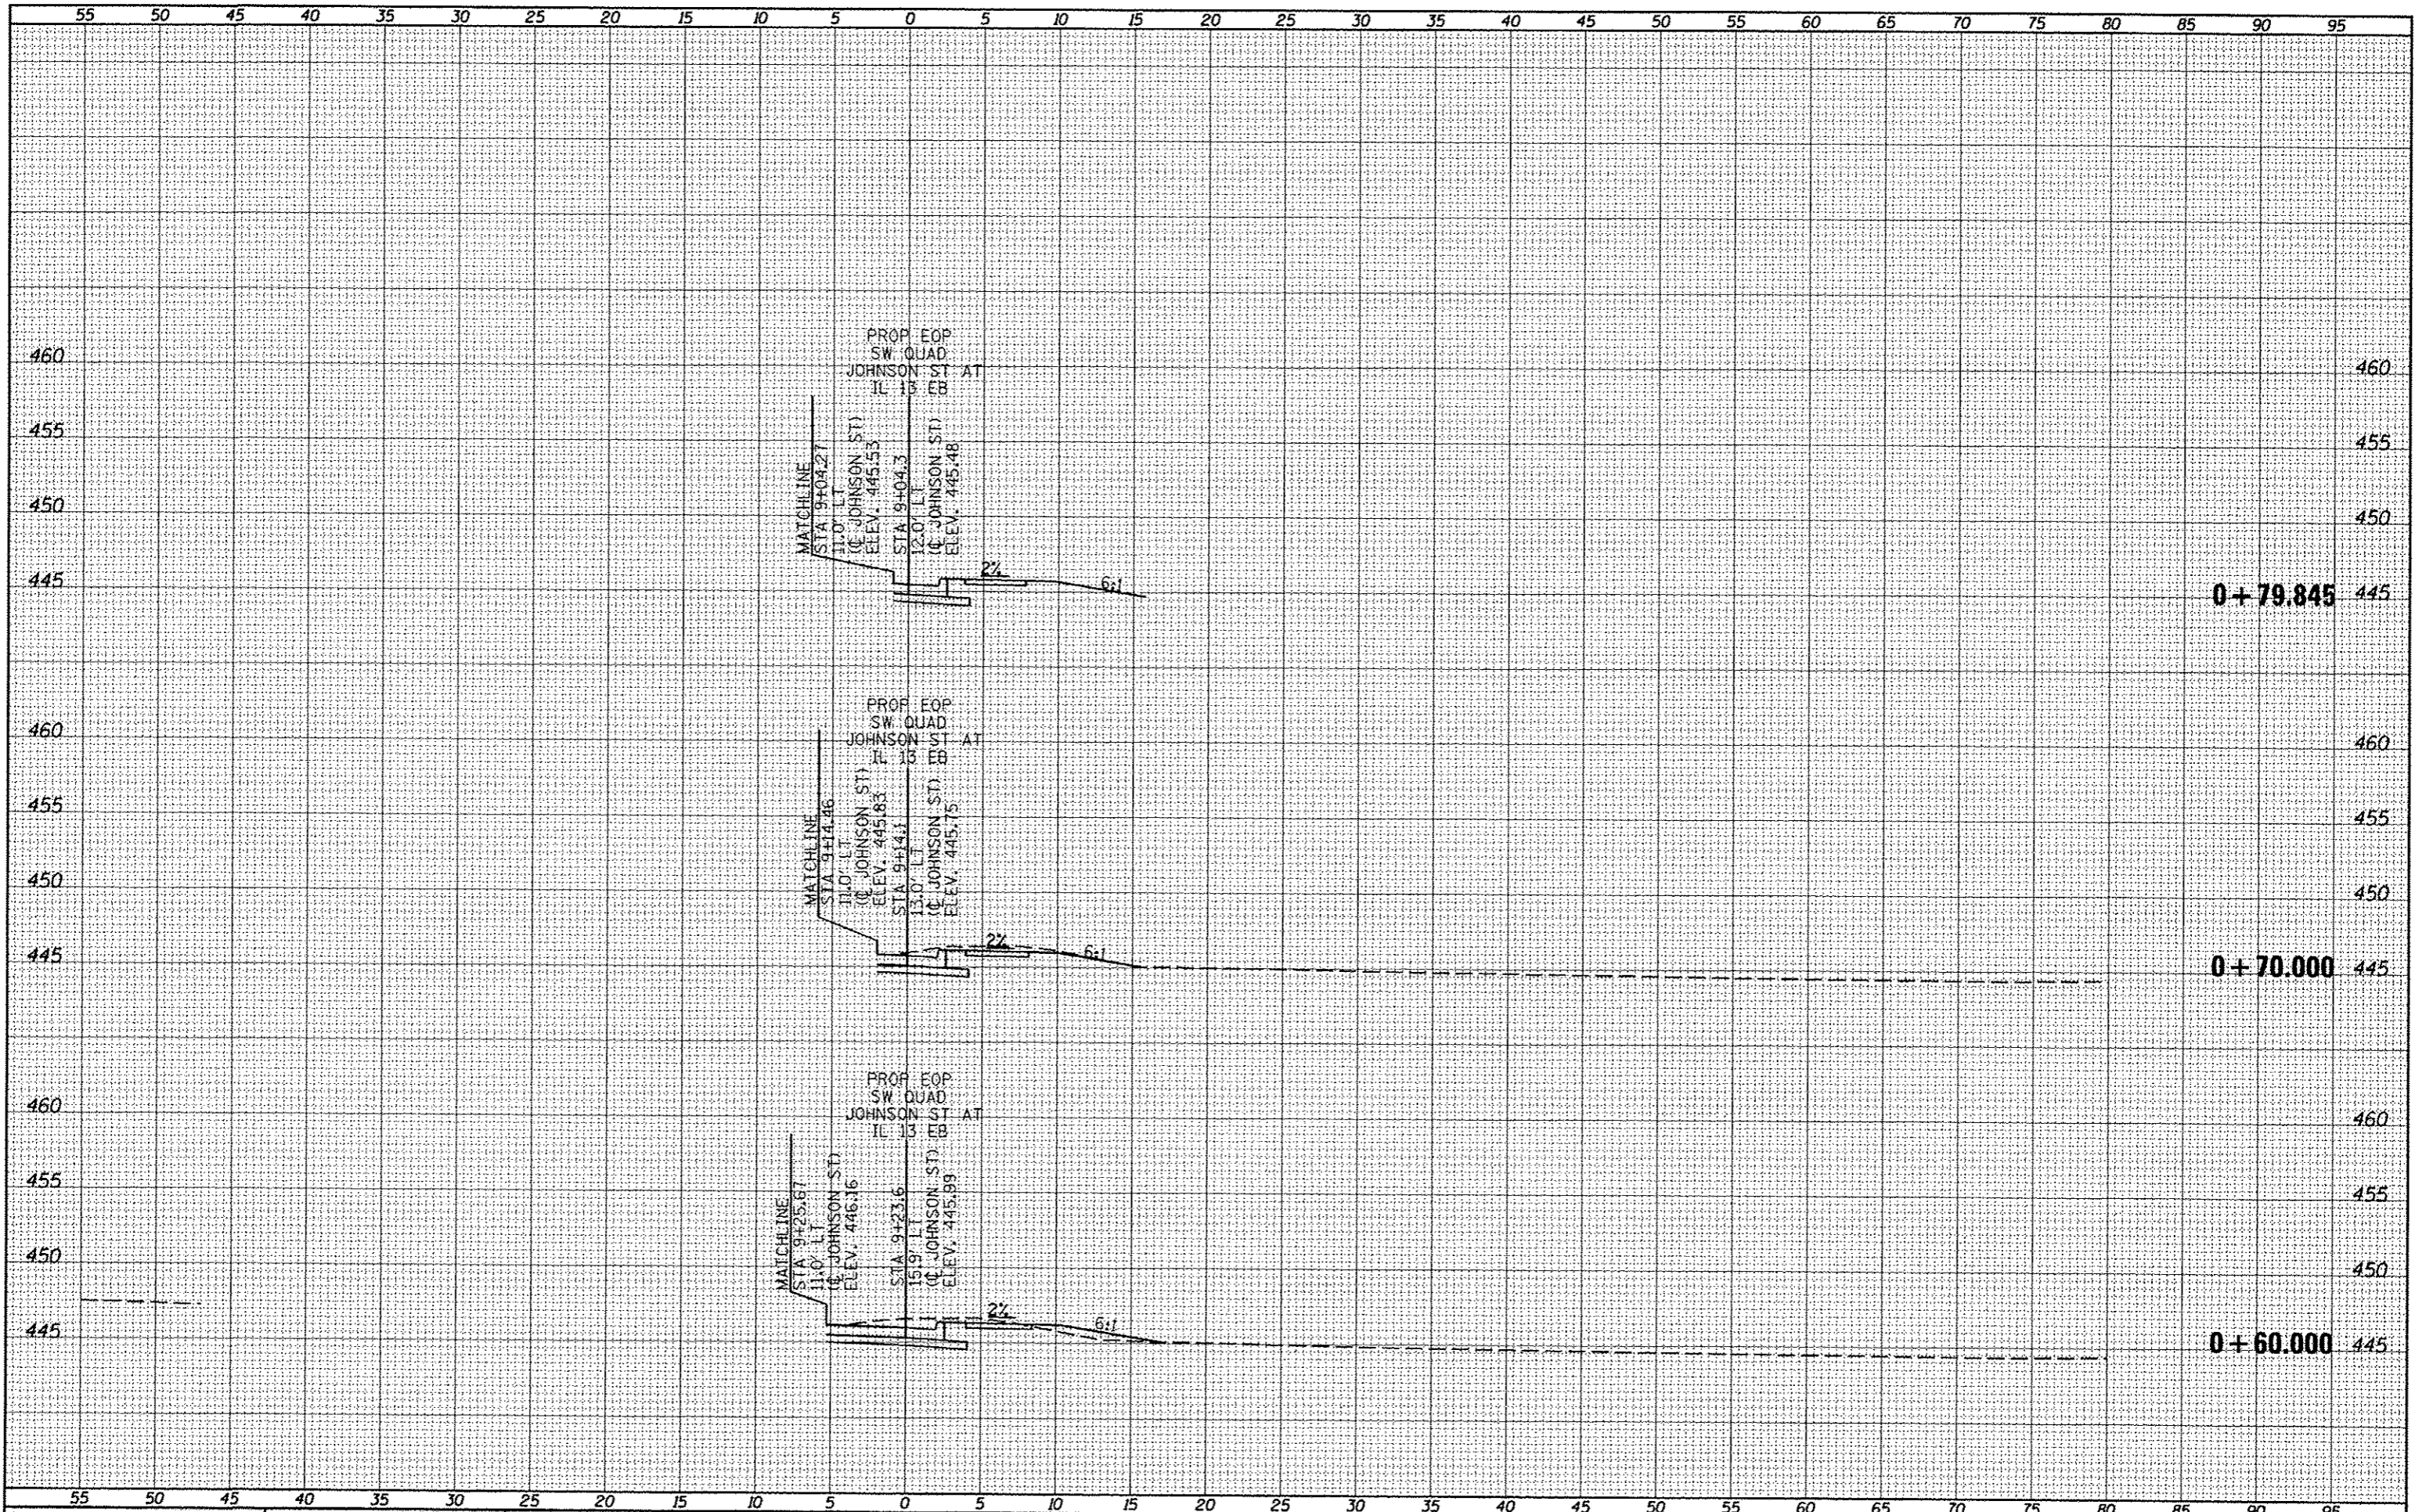

FILE NAME: c:\pwwork\pwwork\kellyh\ad018445\170203-ah1.dwg
 USER NAME: USER*
 PLDT SCALE: 10.0000 / in.
 PLDT DATE: 5/11/2012

DESIGNED -
 DRAWN -
 CHECKED -
 DATE -

REVISED -
 REVISED -
 REVISED -
 REVISED -

REVISED -
 REVISED -
 REVISED -
 REVISED -

**STATE OF ILLINOIS
 DEPARTMENT OF TRANSPORTATION**

**JOHNSON ST SOUTHWEST QUADRANT
 CROSS SECTIONS**

SCALE: SHEET OF SHEETS STA. +60.000 TO STA. +79.845

F.A.P. RTE.	SECTION	COUNTY	TOTAL SHEETS	SHEET NO.
331	(1X-1R-5,RS-3,N-5,TS-4	WILLIAMSON	288	276
CONTRACT NO. 78203			ILLINOIS FED. AID PROJECT	