


DATE	
BY	
SAVED	
SURVEY	
NOTE BOOK	
TEMPLATE	
AREAS	
CHECKED	

DATE	
BY	
ORIGINAL	
SURVEY	
NOTE BOOK	
TEMPLATE	
AREAS	
CHECKED	

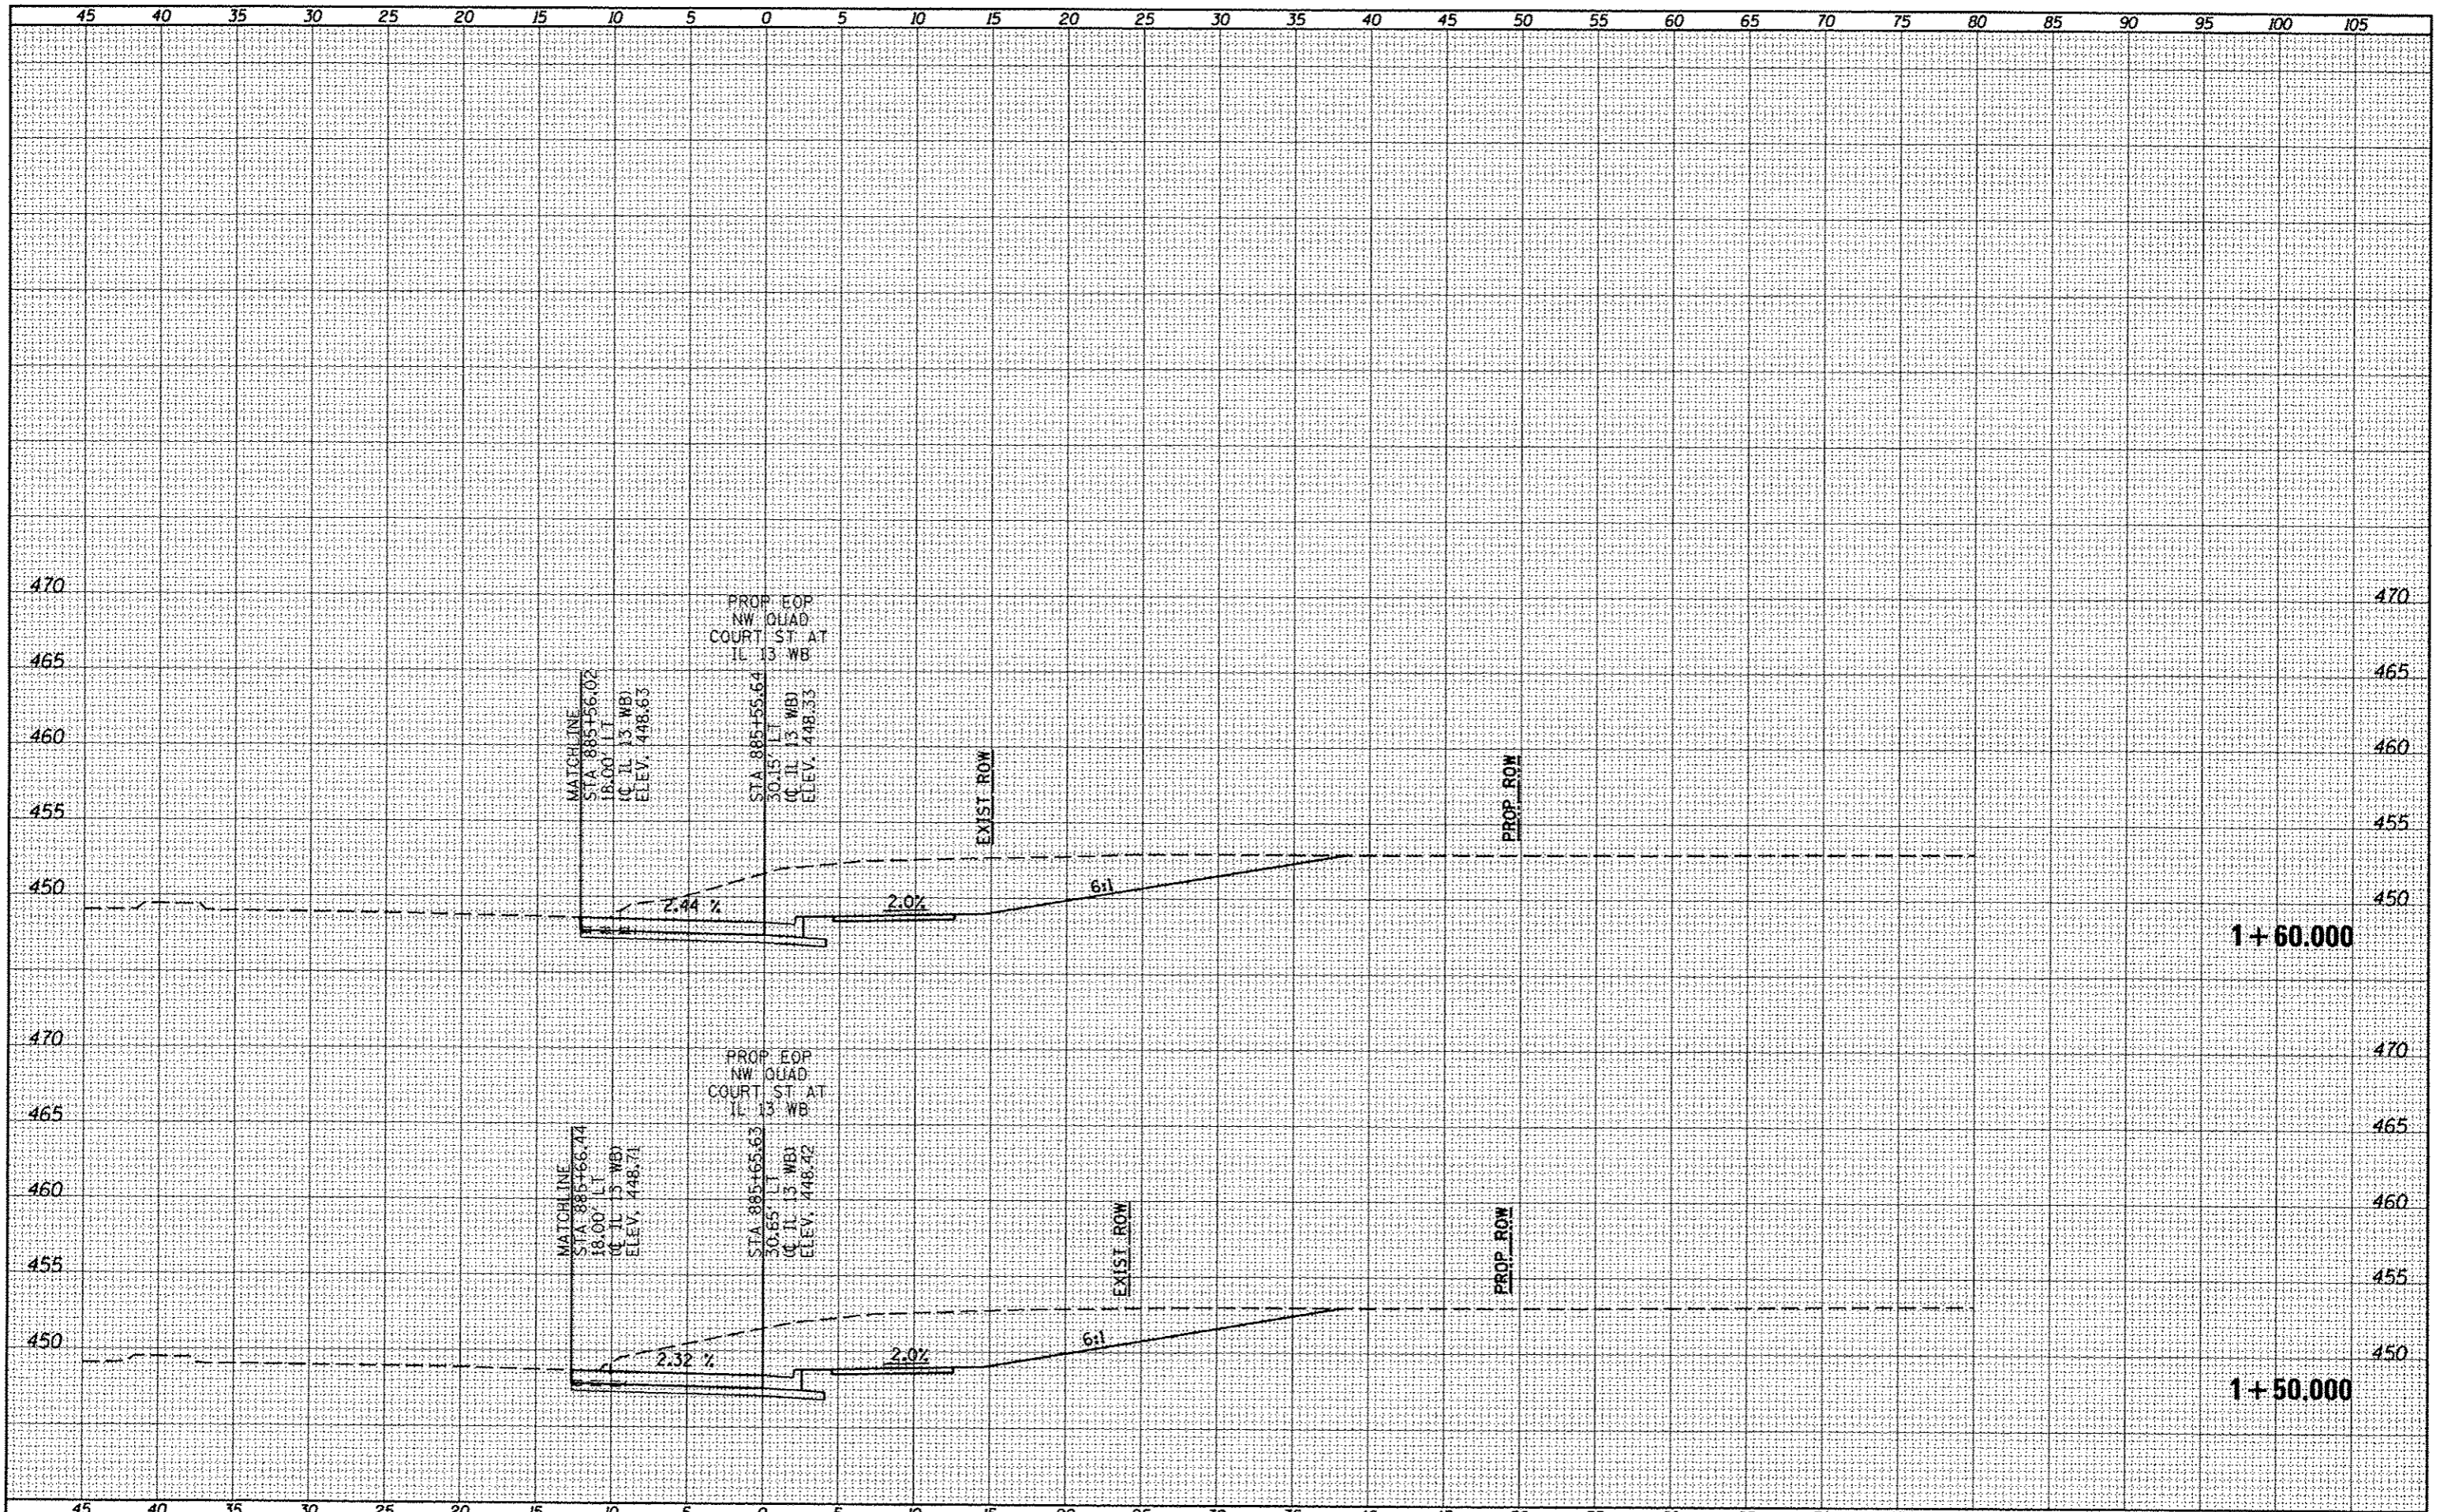

FILE NAME =	USER NAME = USER#	DESIGNED -	REVISED -	STATE OF ILLINOIS DEPARTMENT OF TRANSPORTATION	COURT ST (IL 37) NORTHWEST QUADRANT CROSS SECTIONS	F.A.P. RTE.	SECTION	COUNTY	TOTAL SHEETS	SHEET NO.	
c:\pwwork\psidot\kellykd\0104451\78203-ah-	Cour-10\GUADS.dgn	DRAWN -	REVISED -			331	(1X-1R-5,RS-3,N-5,TS-4	WILLIAMSON	288	288	
	PLOT SCALE = 10,0000 / in.	CHECKED -	REVISED -			CONTRACT NO. 78203		ILLINOIS FED. AID PROJECT			
	PLOT DATE = 5/11/2012	DATE -	REVISED -			SCALE:	SHEET OF SHEETS	STA. 1+50.000 TO STA. 1+60.000			