
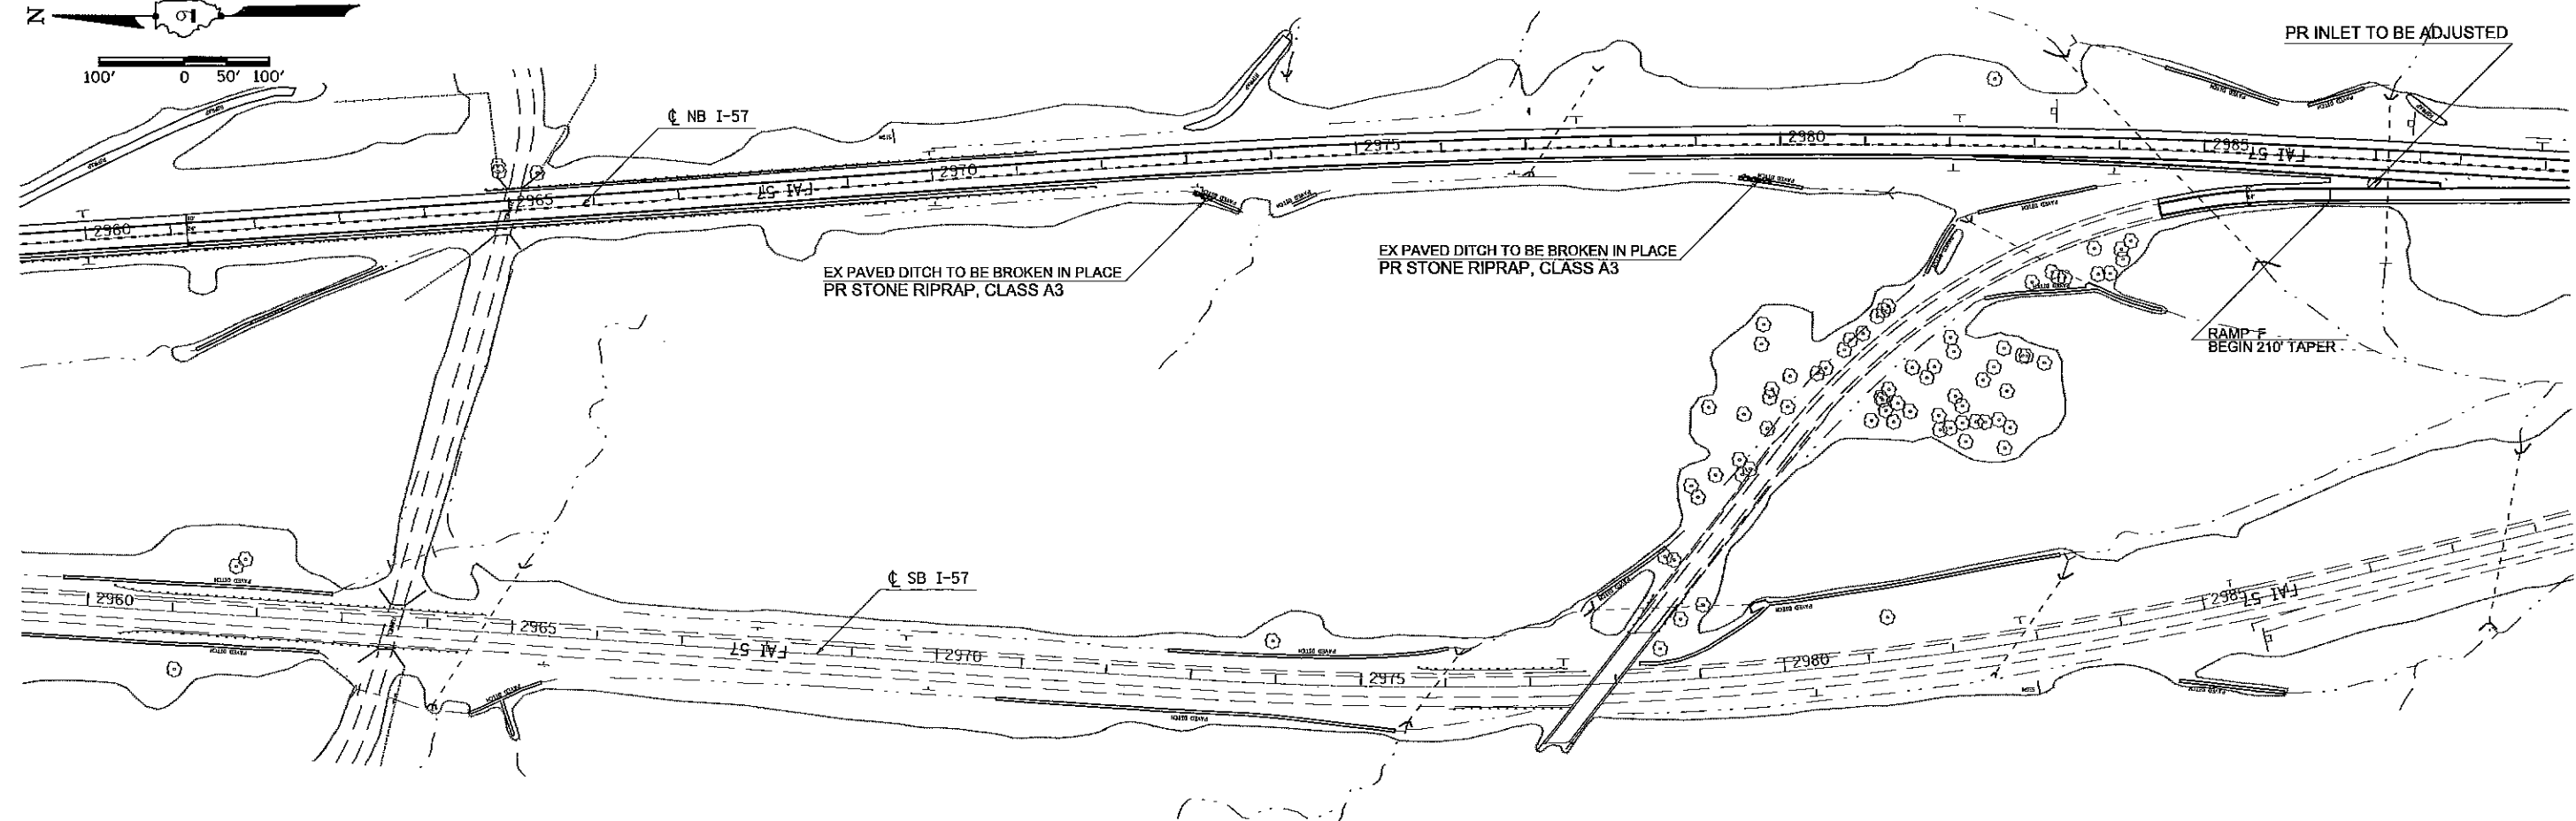


FOR ALL GUARDRAIL IMPROVEMENT, SEE GUARDRAIL SCHEDULE

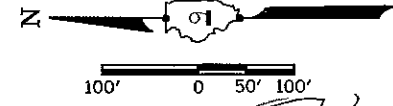

FILE NAME =	USER NAME = Stoverpg	DESIGNED -	REVISED -	<b>STATE OF ILLINOIS DEPARTMENT OF TRANSPORTATION</b>	<b>PLAN SHEET STA 2941+25 TO STA 2989+00</b>			F.A.I. RTE:	SECTION	COUNTY	TOTAL SHEETS	SHEET NO.
ct\pwwork\pwwdot\stoverpg\d8289789\78239-shc-plan1.dgn		DRAWN -	REVISED -					57	(77-1,91-4,91-4-1,91-3)R-1	UNION/PULASKI	39	25
PLOT SCALE = 200.0000' / in.		CHECKED -	REVISED -					SCALE: SHEET OF SHEETS STA. TO STA.			CONTRACT NO. 78289	
PLOT DATE = 8/16/2012		DATE -	REVISED -					ILLINOIS FED. AID PROJECT				