


FOR ALL GUARDRAIL IMPROVEMENT, SEE GUARDRAIL SCHEDULE

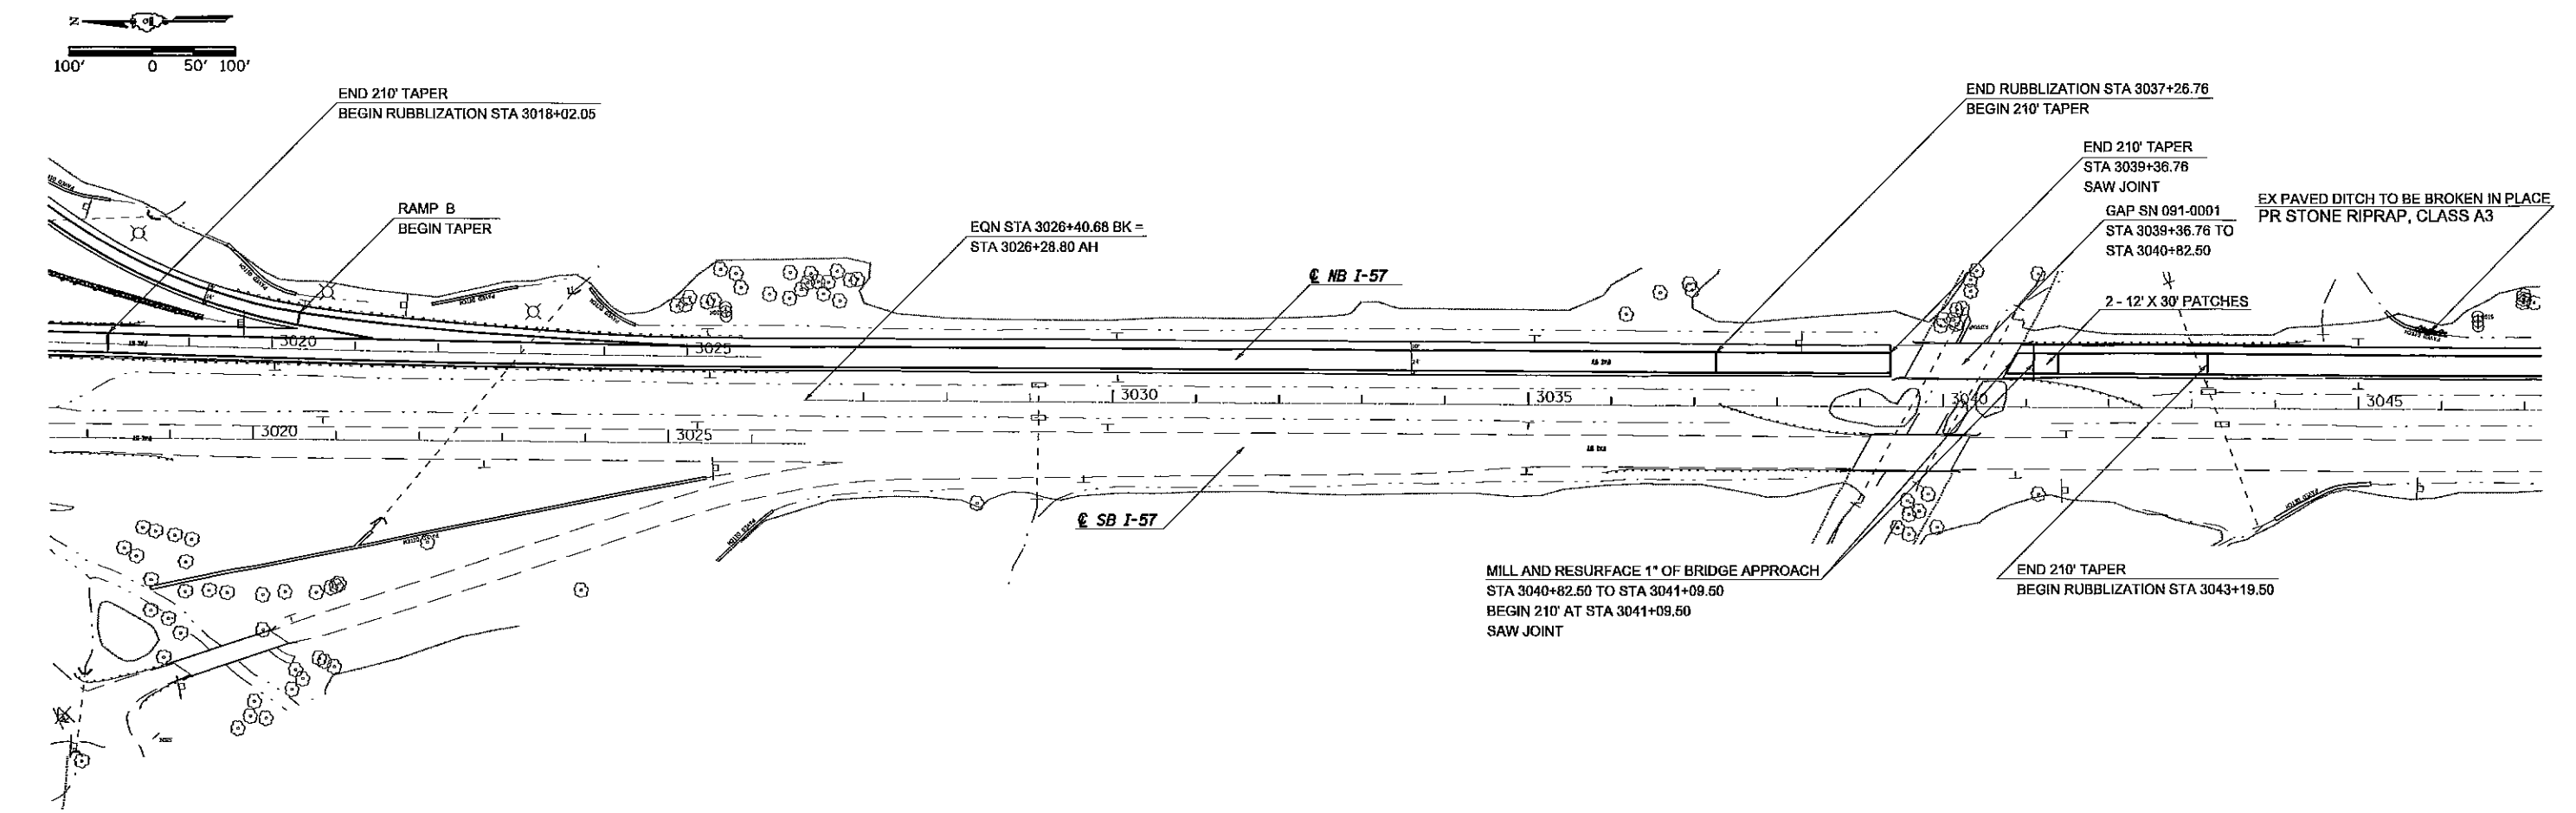

FILE NAME = c:\pwwork\pundat\stoverpg\d0289709\78289-sh-to-plan1.dgn	USER NAME = Stoverpg	DESIGNED -	REVISED -	<b>STATE OF ILLINOIS DEPARTMENT OF TRANSPORTATION</b>	<b>PLAN SHEET STA 2989+00 TO STA 3047+00</b>	F.A.T. RTE.	SECTION	COUNTY	TOTAL SHEETS	SHEET NO.
	PLOT SCALE = 288.0000' / in.	CHECKED -	REVISED -			57	(77-1,91-4,91-4-1,91-31R-1	UNION/PULASKI	39	26
PLOT DATE = 9/19/2012	DATE -	REVISED -	REVISED -	SCALE: _____ SHEET _____ OF _____ SHEETS STA. _____ TO STA. _____		ILLINOIS FED. AID PROJECT CONTRACT NO. 78289				