
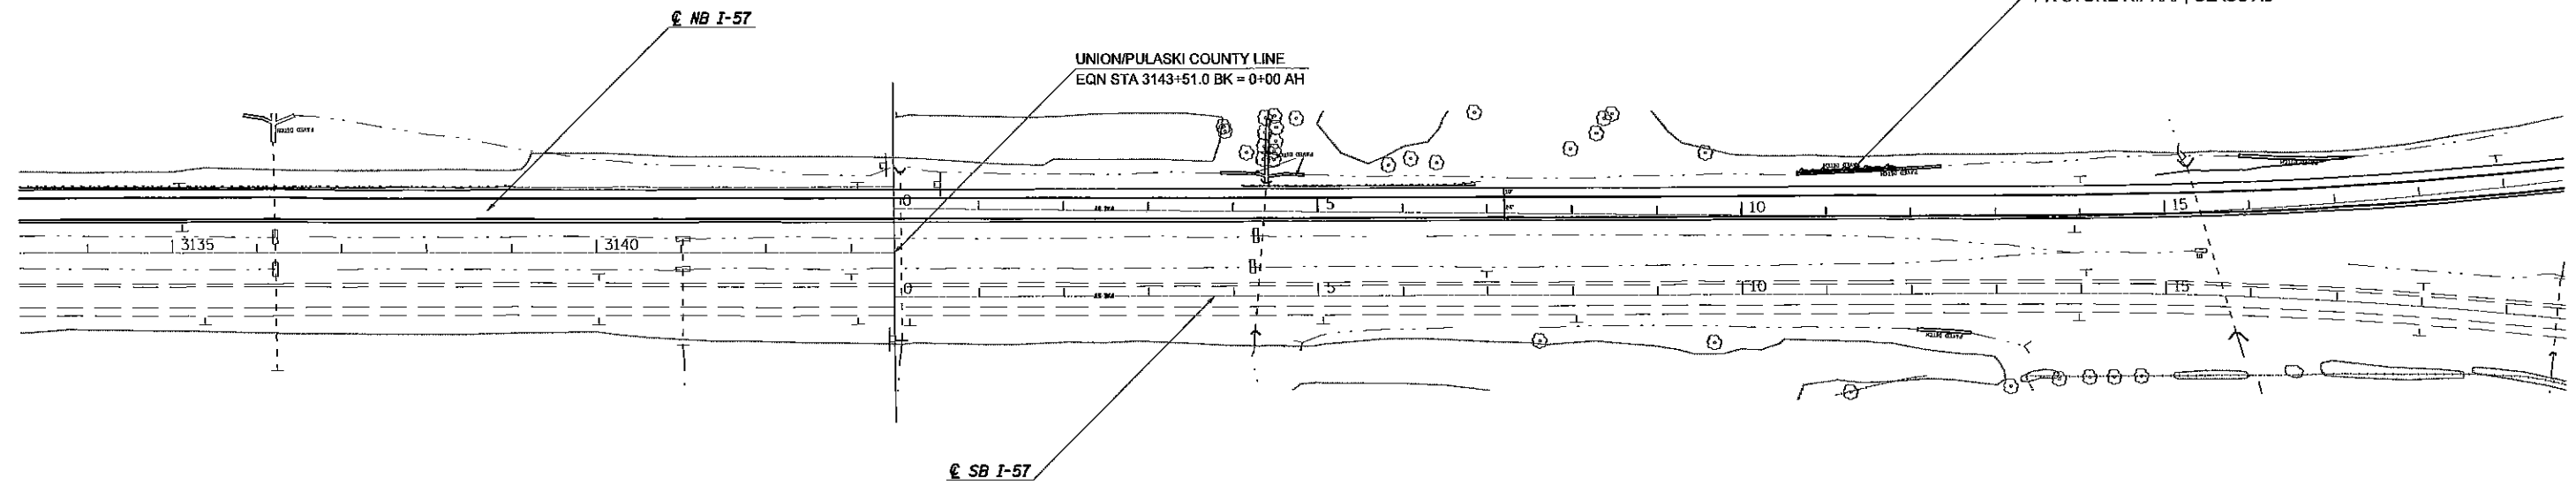


FOR GUARDRAIL IMPROVEMENT, SEE GUARDRAIL SCHEDULE

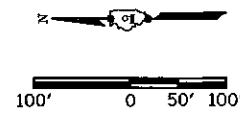

FILE NAME =	USER NAME = Stoverpg	DESIGNED -	REVISED -
c:\pwork\pwork\stoverpg\d0289709\78289-shtr-pln1.dgn		DRAWN -	REVISED -
PLOT SCALE = 200.0000' / in.		CHECKED -	REVISED -
PLOT DATE = 8/16/2012		DATE -	REVISED -

**STATE OF ILLINOIS
DEPARTMENT OF TRANSPORTATION**

PLAN SHEET STA 3105+00 TO STA 19+00

SCALE: _____ SHEET _____ OF _____ SHEETS STA. _____ TO STA. _____

F.A.I. RTE.	SECTION	COUNTY	TOTAL SHEETS	SHEET NO.
57	(77-1,91-4,91-4-1,91-3)R-1	UNION/PULASKI	39	28
ILLINOIS FED. AID PROJECT			CONTRACT NO. 78289	