
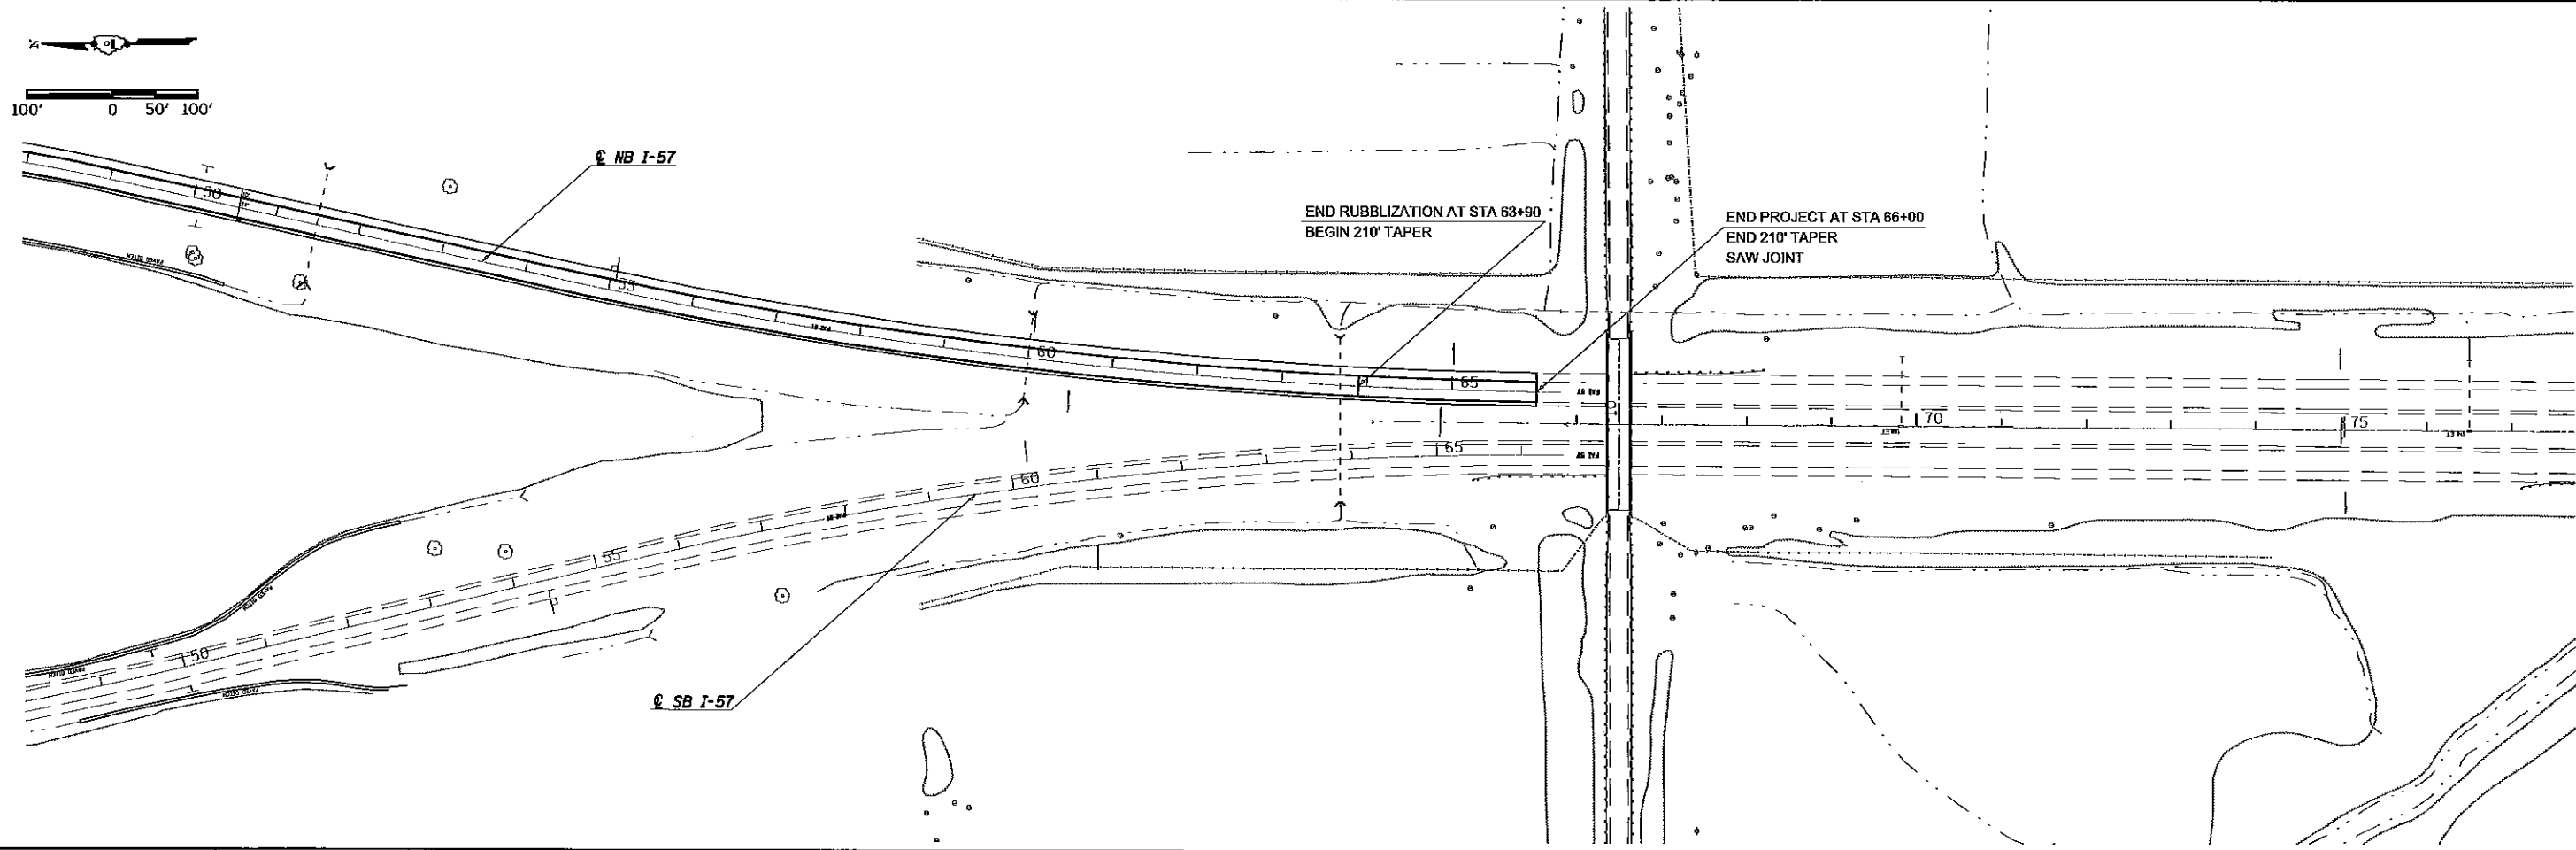


FOR GUARDRAIL IMPROVEMENT, SEE GUARDRAIL SCHEDULE

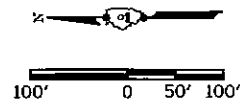

FILE NAME = c:\pwwork\pudot\stoverpg\d0289709\76289-shtc-plan1.dgn	USER NAME = Stoverpg	DESIGNED -	REVISED -	STATE OF ILLINOIS DEPARTMENT OF TRANSPORTATION	PLAN SHEET STA 19+00 TO STA 66+00	F.A.I. RTE. 57	SECTION (77-1,91-4,91-4-1,91-3)R-1	COUNTY UNION/PULASKI	TOTAL SHEETS	SHEET NO.
	PLOT SCALE = 200.0000' / 1" =	DRAWN -	REVISED -						39	29
	PLOT DATE = 8/19/2012	CHECKED -	REVISED -						CONTRACT NO. 76289	
	DATE -	REVISED -	ILLINOIS FED. AID PROJECT							