


**RAMP A DETAIL**

I-57 NORTHBOUND

PROP POLYMERIZED HOT-MIX ASPHALT SURFACE COURSE, MIX "E", N105, 2"

PROP POLYMERIZED HOT-MIX ASPHALT BINDER COURSE, N105, IL-19.0, 2 1/4"

PROP HOT-MIX ASPHALT BINDER COURSE, N90, IL-19.0, 7 1/4"

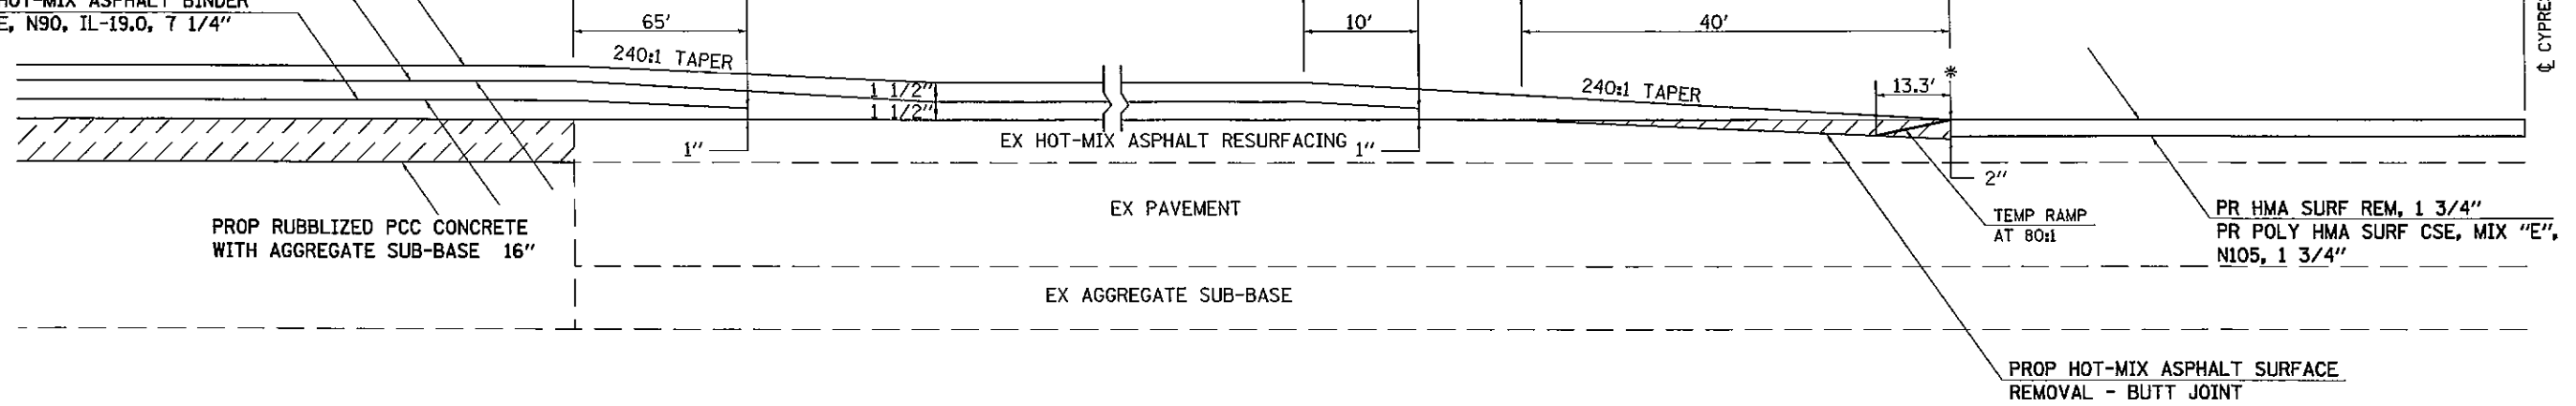

TO BE USED:  
DONGOLA ENTRANCE RAMP A

\* THE COST OF THIS SAWCUT SHALL BE INCLUDED IN THE COST OF THE BITUMINOUS SURFACE REMOVAL 3"

BITUMINOUS SURFACE REMOVAL 3"


**RAMP B DETAIL**

I-57 NORTHBOUND

PR POLY HMA SURF CSE, MIX "E", N105, 2"

PR POLY HMA BIND CSE, N105, IL-19.0, 2 1/4"

PR HMA BIND CSE, N90, IL-19.0, 7 1/4"

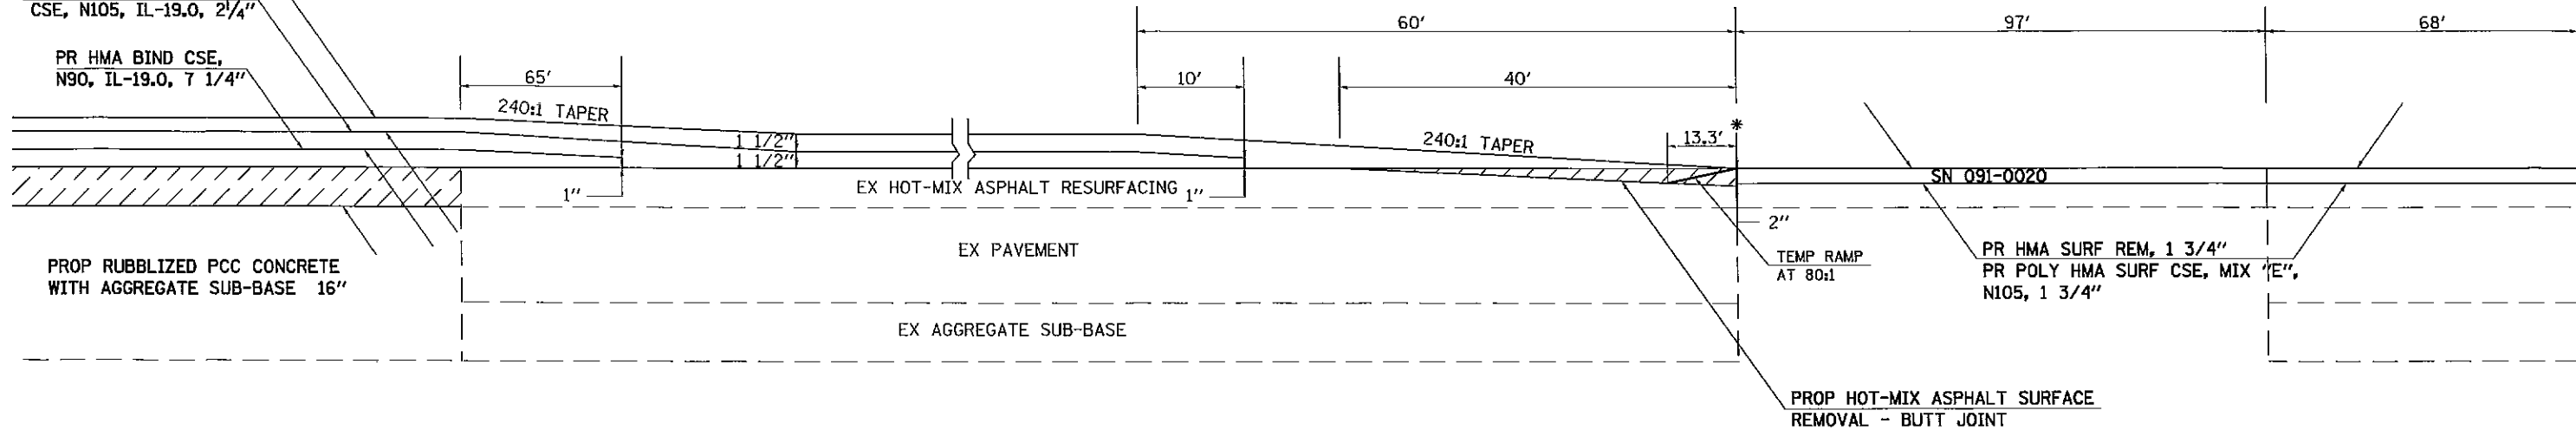

TO BE USED:  
DONGOLA EXIT RAMP B

\* THE COST OF THIS SAWCUT SHALL BE INCLUDED IN THE COST OF THE BITUMINOUS SURFACE REMOVAL 3"

BITUMINOUS SURFACE REMOVAL 3"

FILE NAME =	USER NAME = Stoverpg	DESIGNED -	REVISED -
ct:\pwwork\pwwork\stoverpg\d8269709\782	99-shh-detaill.dgn	DRAWN -	REVISED -
	PLOT SCALE = 1000.0000 ' / in.	CHECKED -	REVISED -
	PLOT DATE = 9/19/2012	DATE -	REVISED -

STATE OF ILLINOIS  
DEPARTMENT OF TRANSPORTATION

BUTT JOINT & RESURFACING TRANSITION DETAILS

SCALE: \_\_\_\_\_ SHEET NO. \_\_\_\_\_ OF \_\_\_\_\_ SHEETS STA. \_\_\_\_\_ TO STA. \_\_\_\_\_

F.A.I. RTE.	SECTION	COUNTY	TOTAL SHEETS	SHEET NO.
57	177-1.91-4.91-4-1.91-3R-1	UNION/PULASKI	39	36A
CONTRACT NO. 78289			ILLINOIS FED. AID PROJECT	