
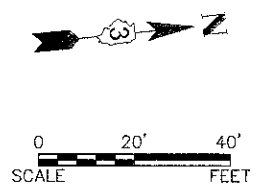


F.A.G. RTE.	SECTION	COUNTY	TOTAL SHEETS	SHEET NO.
N/A	10-00040-00-SW	KENDALL	12	7
CONTRACT NO. 07459				

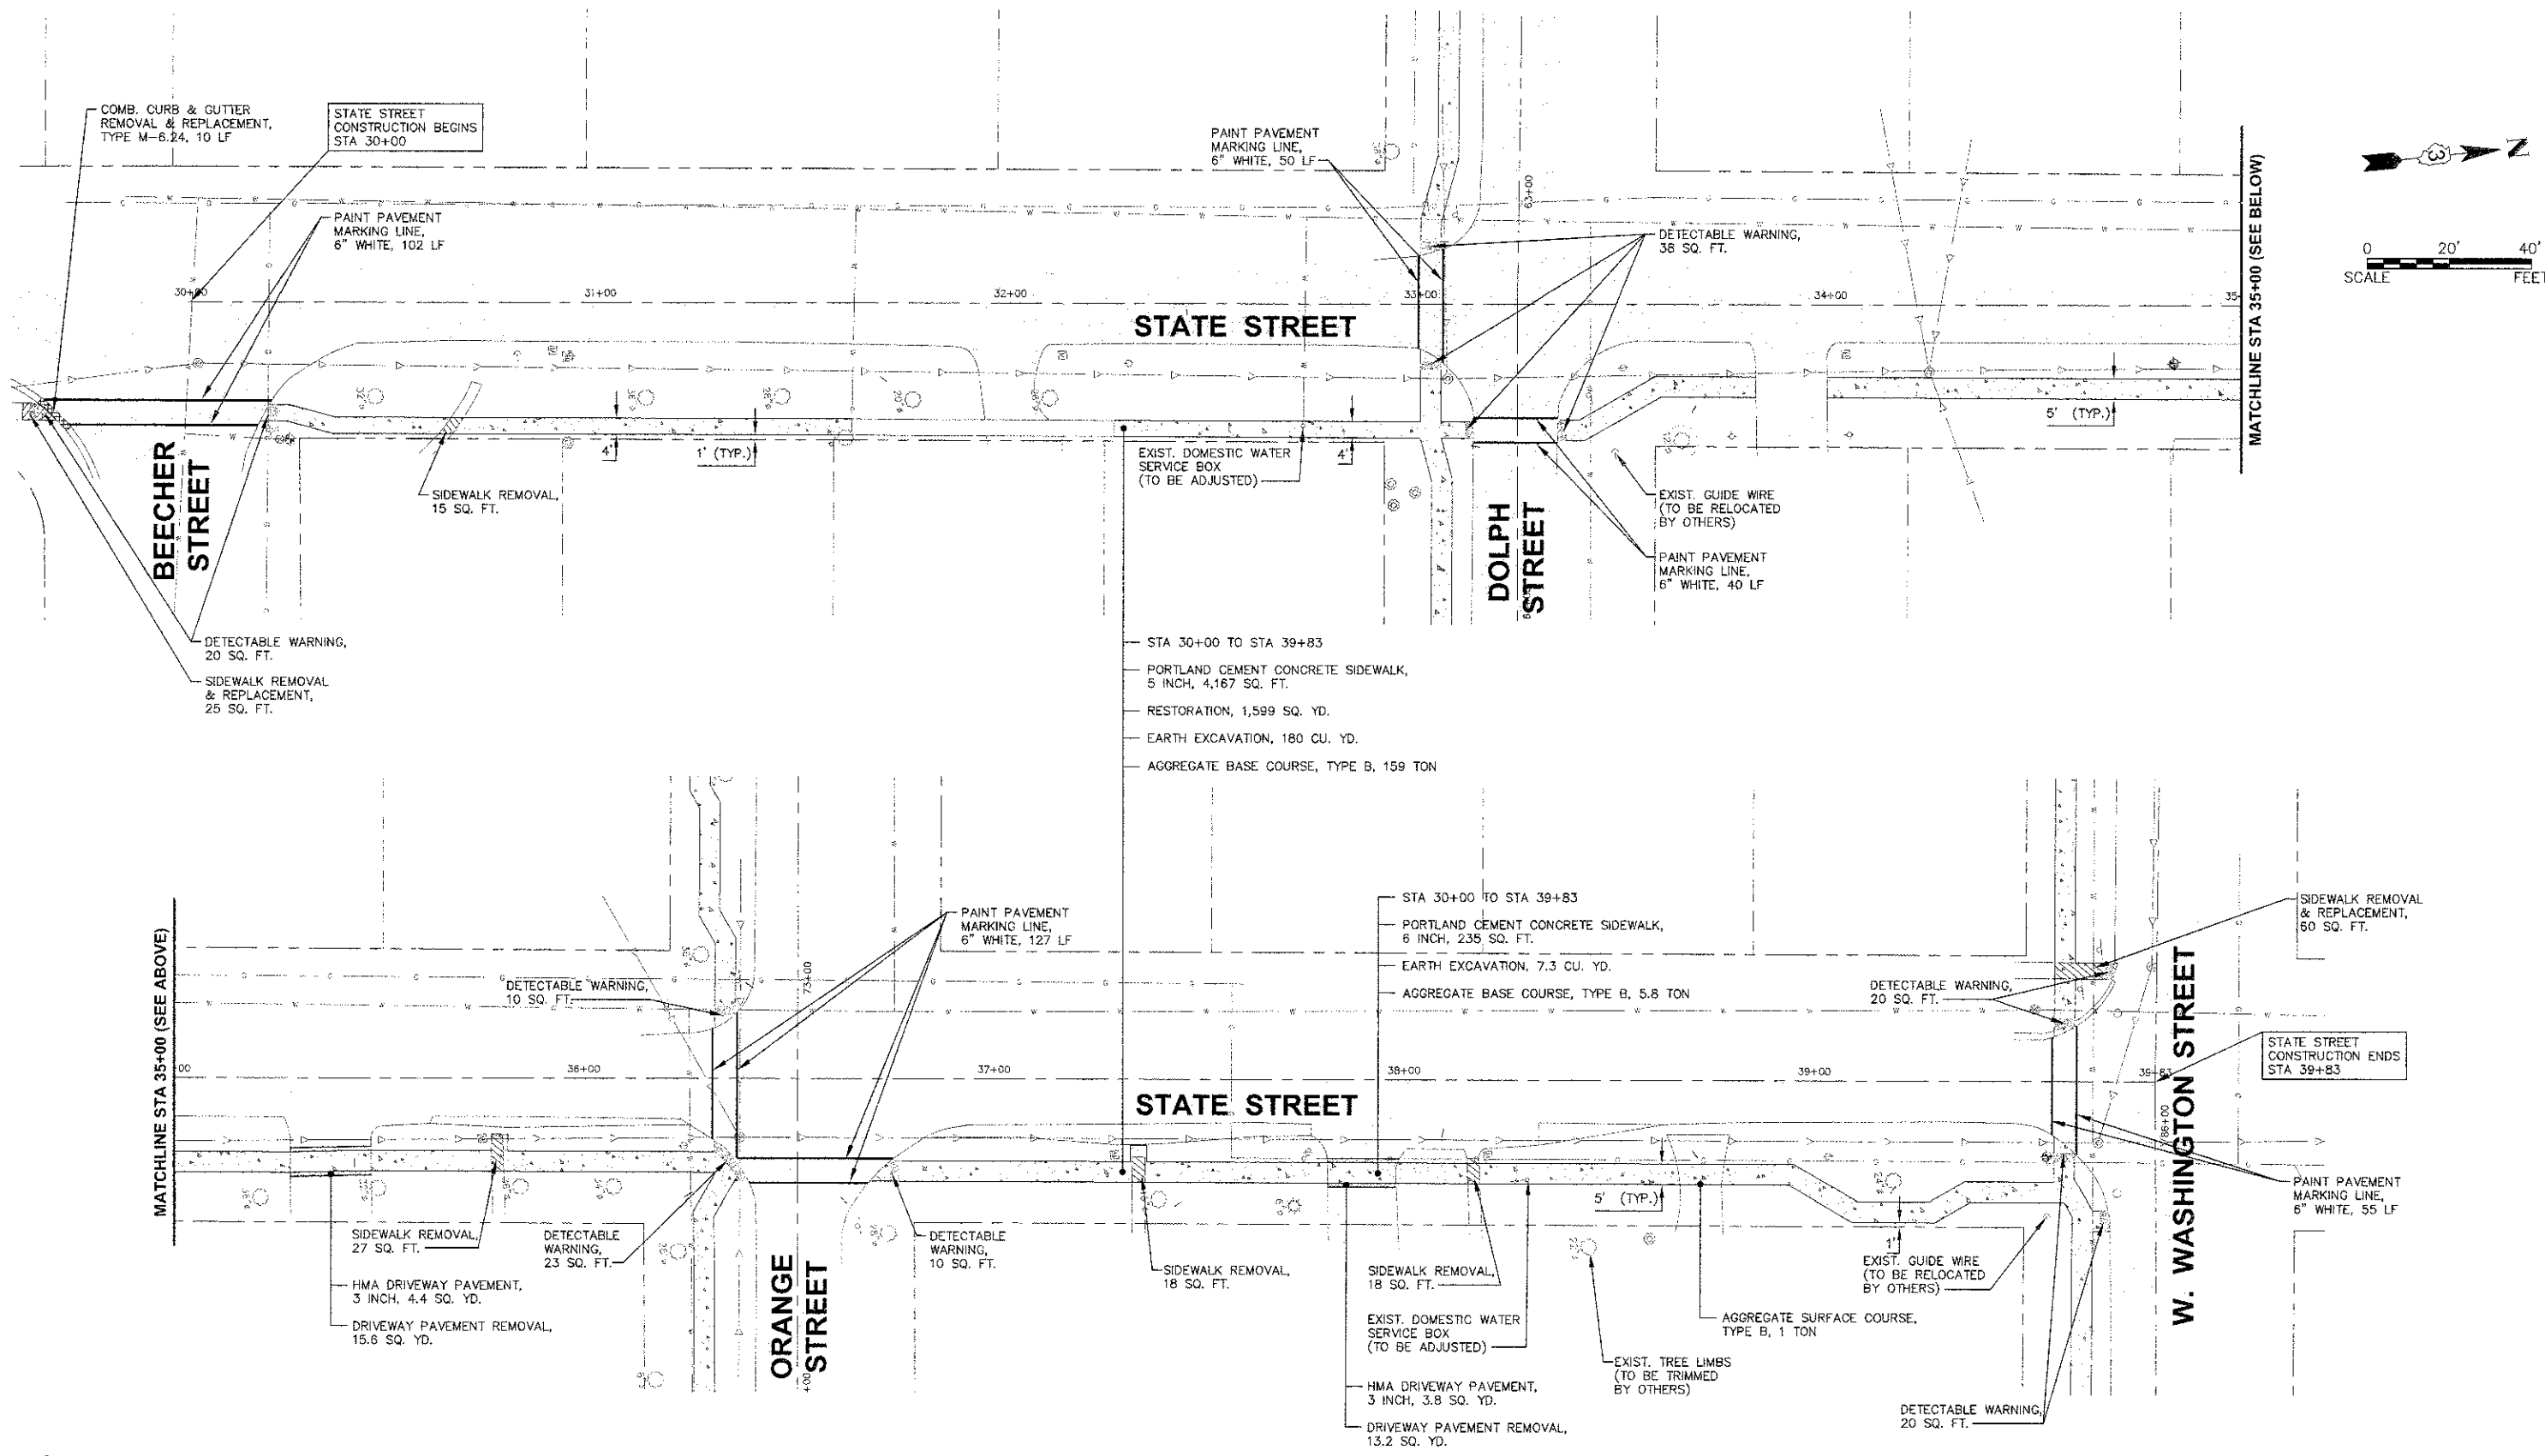

**STATE STREET**

**STATE STREET**

**BEECHER STREET**

**DOLPH STREET**

**ORANGE STREET**

**W. WASHINGTON STREET**

- STA 30+00 TO STA 39+83
- PORTLAND CEMENT CONCRETE SIDEWALK, 5 INCH, 4,167 SQ. FT.
- RESTORATION, 1,599 SQ. YD.
- EARTH EXCAVATION, 180 CU. YD.
- AGGREGATE BASE COURSE, TYPE B, 159 TON

- STA 30+00 TO STA 39+83
- PORTLAND CEMENT CONCRETE SIDEWALK, 6 INCH, 235 SQ. FT.
- EARTH EXCAVATION, 7.3 CU. YD.
- AGGREGATE BASE COURSE, TYPE B, 5.8 TON

- HMA DRIVEWAY PAVEMENT, 3 INCH, 3.8 SQ. YD.
- DRIVEWAY PAVEMENT REMOVAL, 13.2 SQ. YD.

STATE STREET CONSTRUCTION ENDS STA 39+83

Plotted: July 31, 2012 @ 3:28 PM By: Larry Nolan - Tab: 07 State St 22x34  
 Copyright © 2012 Engineering Enterprises, Inc.

**Engineering Enterprises, Inc.**  
 CONSULTING ENGINEERS  
 52 Wheeler Road  
 Sugar Grove, Illinois 60554  
 630.456.6700 / www.eeiweb.com

**UNITED CITY OF YORKVILLE**  
 800 GAME FARM ROAD  
 YORKVILLE, IL 60560

NO.	DATE	REVISED PER	REVISIONS
1	7/31/12	REVISED PER IDOT COMMENTS	

**SAFE ROUTES TO SCHOOL**  
 UNITED CITY OF YORKVILLE  
 KENDALL COUNTY, ILLINOIS

**STATE STREET**  
 STA 30+00 TO STA 39+83

DATE:	JUNE 2012
PROJECT NO.:	Y01114
FILE:	Y01114-PLAN
SHEET	<b>7</b> OF <b>12</b>