
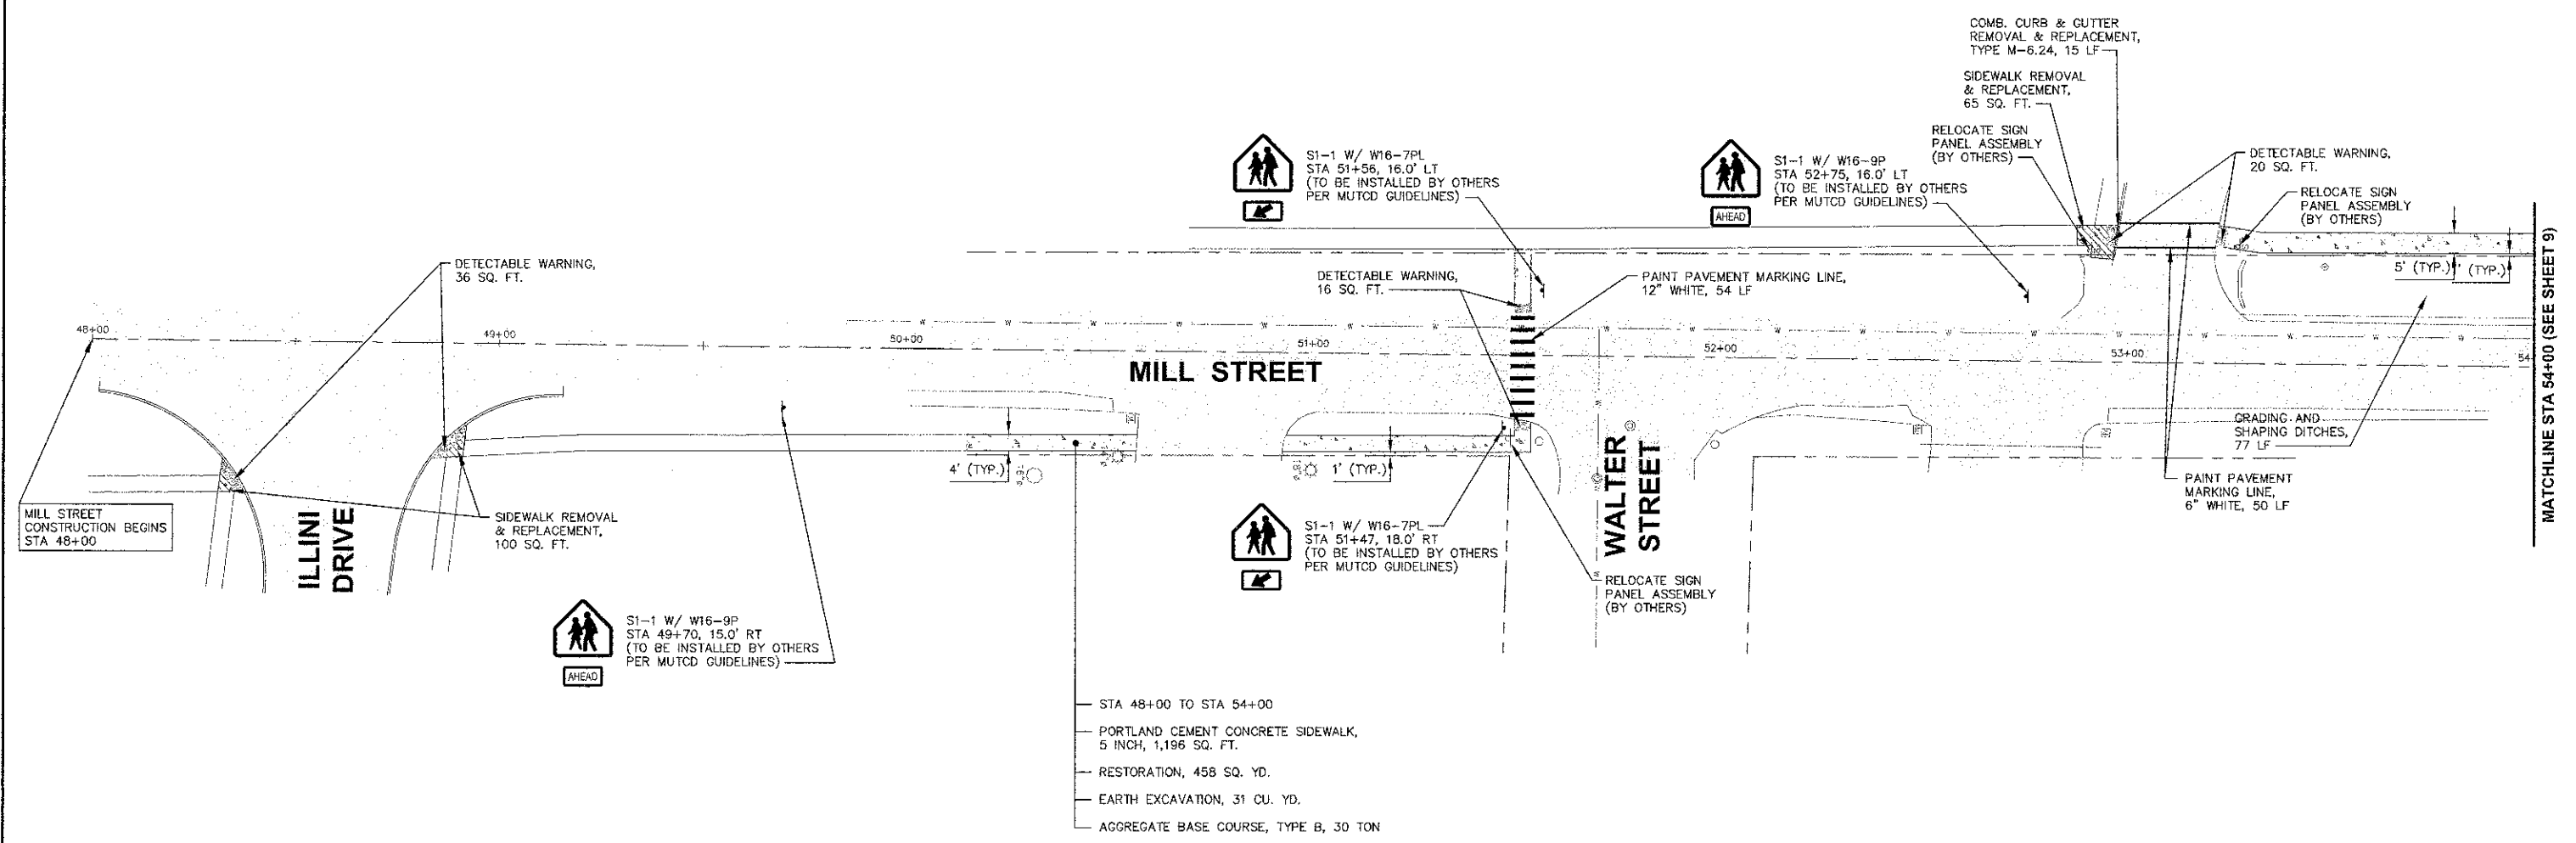


P.A.U. RTZ.	SECTION	COUNTY	TOTAL SHEETS	SHEET NO.
N/A	10-60040-00-S#	KENDALL	12	8
CONTRACT NO. 87459				

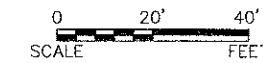

- STA 48+00 TO STA 54+00
- PORTLAND CEMENT CONCRETE SIDEWALK, 5 INCH, 1,196 SQ. FT.
- RESTORATION, 458 SQ. YD.
- EARTH EXCAVATION, 31 CU. YD.
- AGGREGATE BASE COURSE, TYPE B, 30 TON

Plotted: August 7, 2012 @ 9:45 AM By: Kira Pung — Job: 08 Mill St 22x34
 Copyright © 2012 Engineering Enterprises, Inc.

Engineering Enterprises, Inc.
 CONSULTING ENGINEERS
 52 Wheeler Road
 Sugar Grove, Illinois 60554
 630.466.6700 / www.eelweb.com

UNITED CITY OF YORKVILLE
 800 GAME FARM ROAD
 YORKVILLE, IL 60560

NO.	DATE	REVISIONS
1	7/31/12	REVISED PER IDOT COMMENTS

SAFE ROUTES TO SCHOOL
 UNITED CITY OF YORKVILLE
 KENDALL COUNTY, ILLINOIS

MILL STREET
STA 48+00 TO STA 54+00

DATE:	JUNE 2012
PROJECT NO.:	Y01114
FILE:	Y01114-PLAN
SHEET	8 OF 12

P:\08\101114\101114-CSD\101114-PLAN-ENG\101114-PLAN