



FAP RTE	SECTION	COUNTY	TOTAL SHEETS	SHEET NO.
729	*	VERMILION	298	23
FED. ROAD DIST. NO.		ILLINOIS FED. AID PROJECT		
* 36(W,RS-1) & 34Z-2(W,RS) CONTRACT #90939				

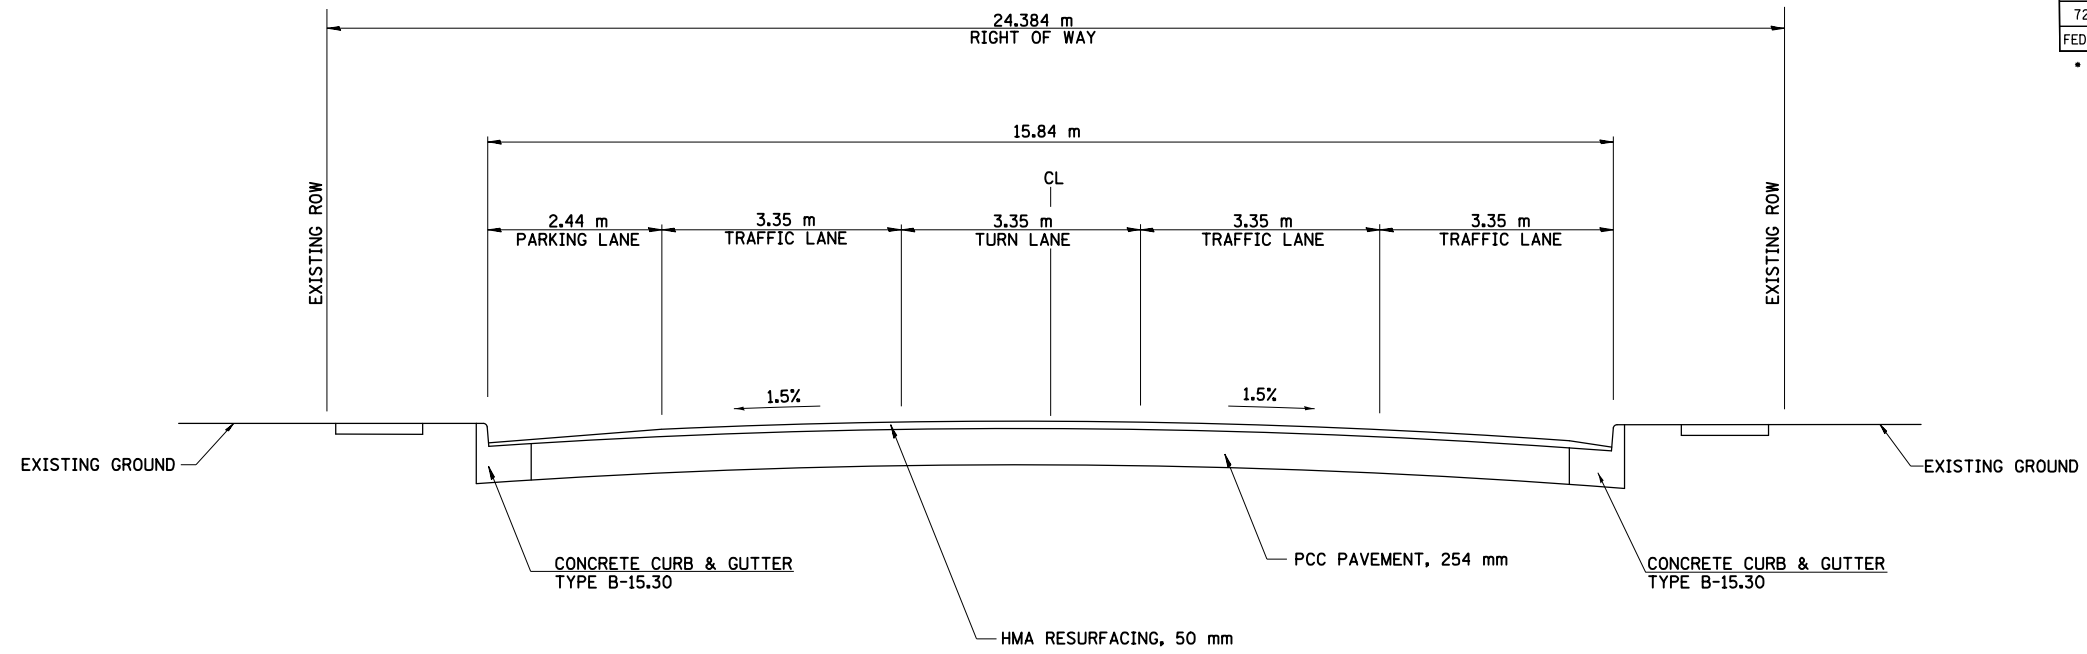

US ROUTE 136
HOME AVENUE TO KANSAS AVENUE
STATION 94+630± TO STATION 95+243±

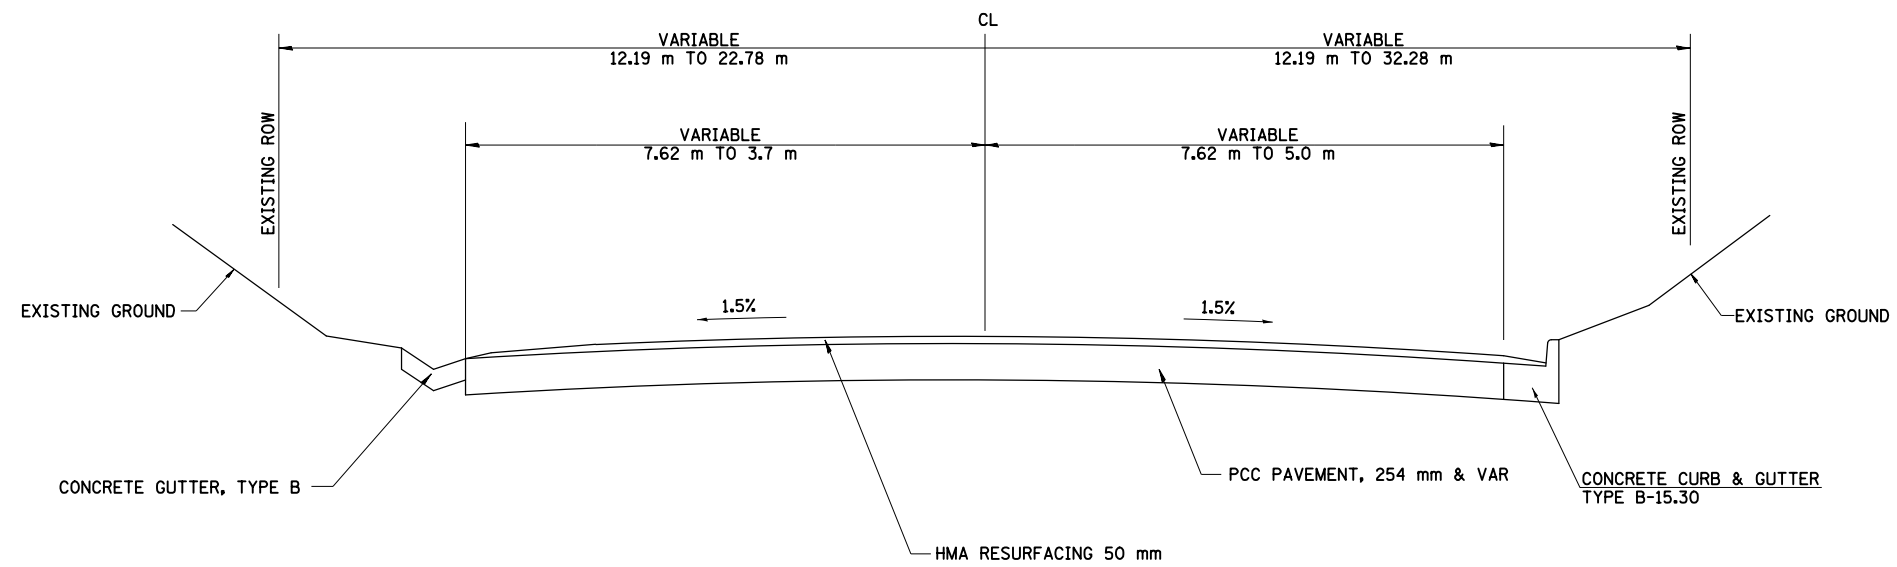

US ROUTE 136
STATION 95+243± TO STATION 95+345

EXISTING TYPICAL
SECTIONS

8/17/2012