


FAP RTE	SECTION	COUNTY	TOTAL SHEETS	SHEET NO.
729	*	VERMILION	298	24
FED. ROAD DIST. NO.		ILLINOIS FED. AID PROJECT		
* 36(W,RS-1) & 34Z-2(W,RS) CONTRACT #90939				

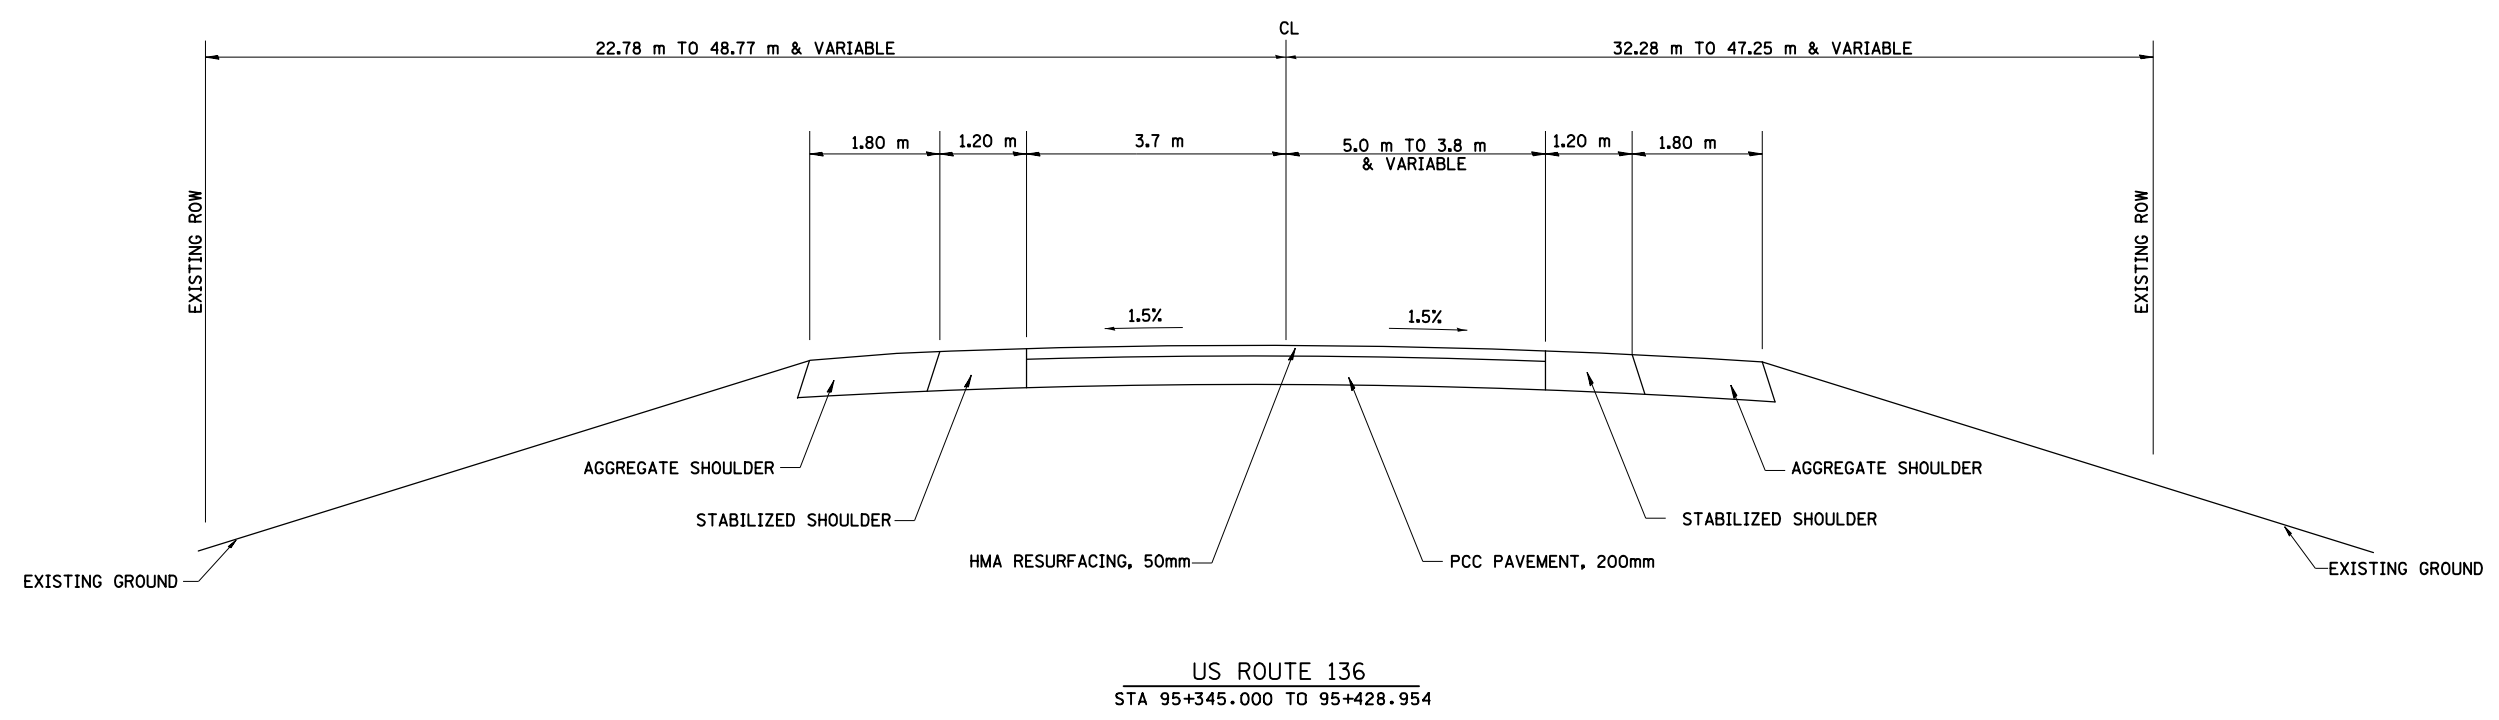

EXISTING TYPICAL
SECTIONS

8/17/2012