


FAP RTE	SECTION	COUNTY	TOTAL SHEETS	SHEET NO.
729	*	VERMILION	298	25
FED. ROAD DIST. NO.		ILLINOIS FED. AID PROJECT		
* 36(W,RS-1) & 34Z-2(W,RS) CONTRACT #90939				

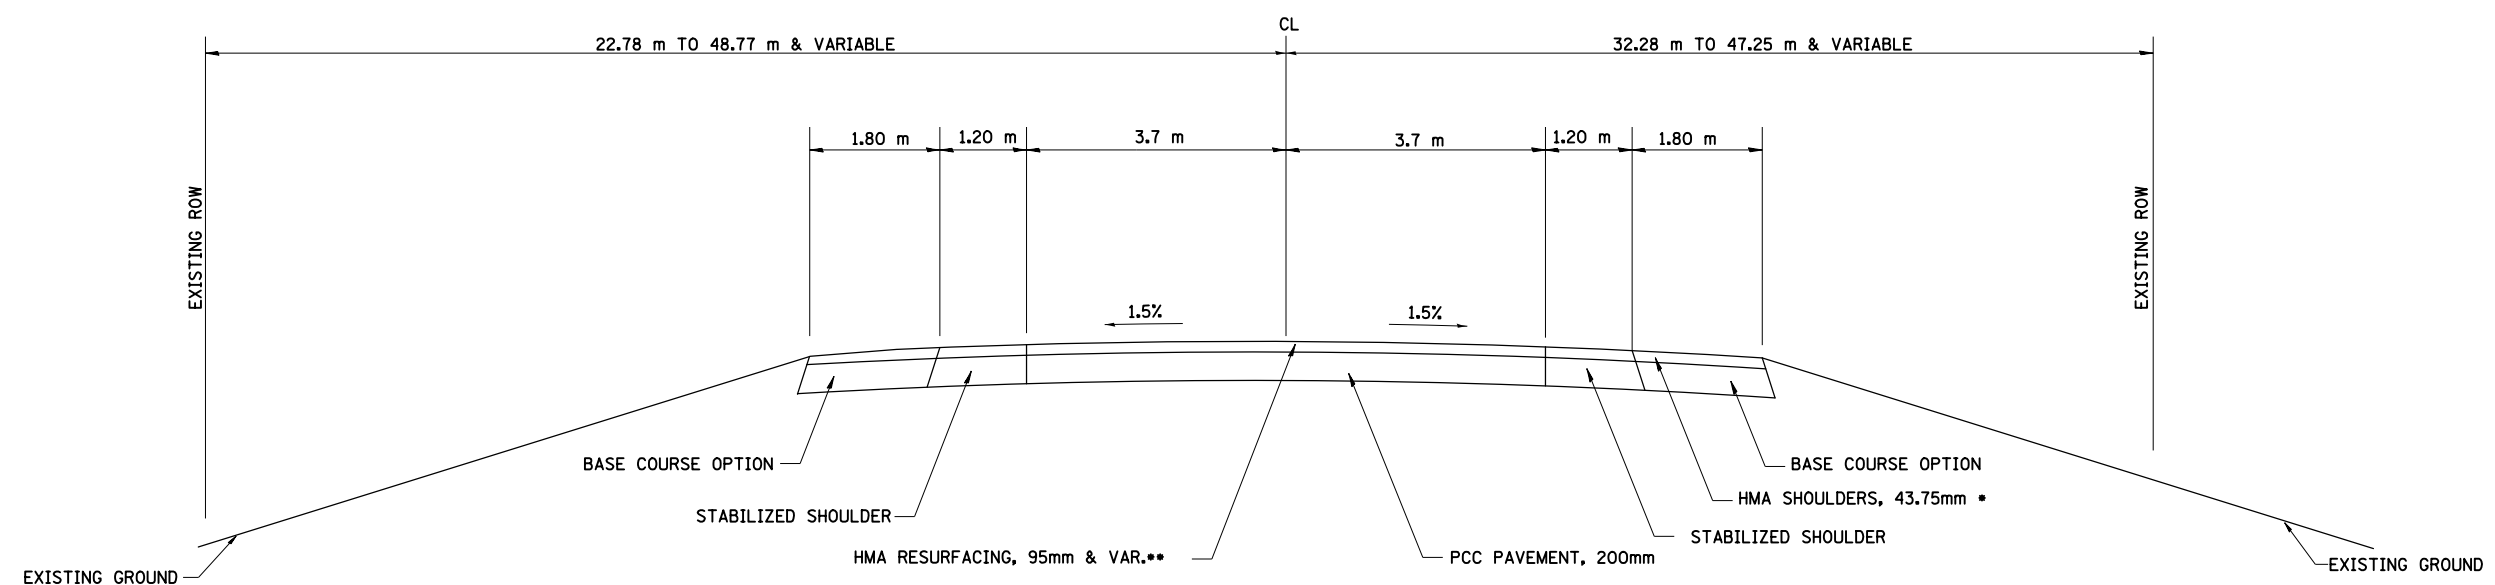

US ROUTE 136
STA 95+428.954 TO 95+484.880

- * LT. 95+474.072 - LT. 95+484.880
- * RT. 95+474.072 - RT. 95+484.880
- ** 95+474.072 - 95+484.880 VARIES 50mm TO 95mm

EXISTING TYPICAL SECTIONS

8/17/2012