


F.A.P. RTE.	SECTION	COUNTY	TOTAL SHEETS	SHEET NO.
729		VERMILION	298	57
STA. 93+951.420		TO STA. 95+345		
FED. ROAD DIST. NO.		ILLINOIS FED. AID PROJECT		
* 36(W,RS-1) & 34Z-2(W,RS) CONTRACT #90939				

PRESTAGE / STAGE 1

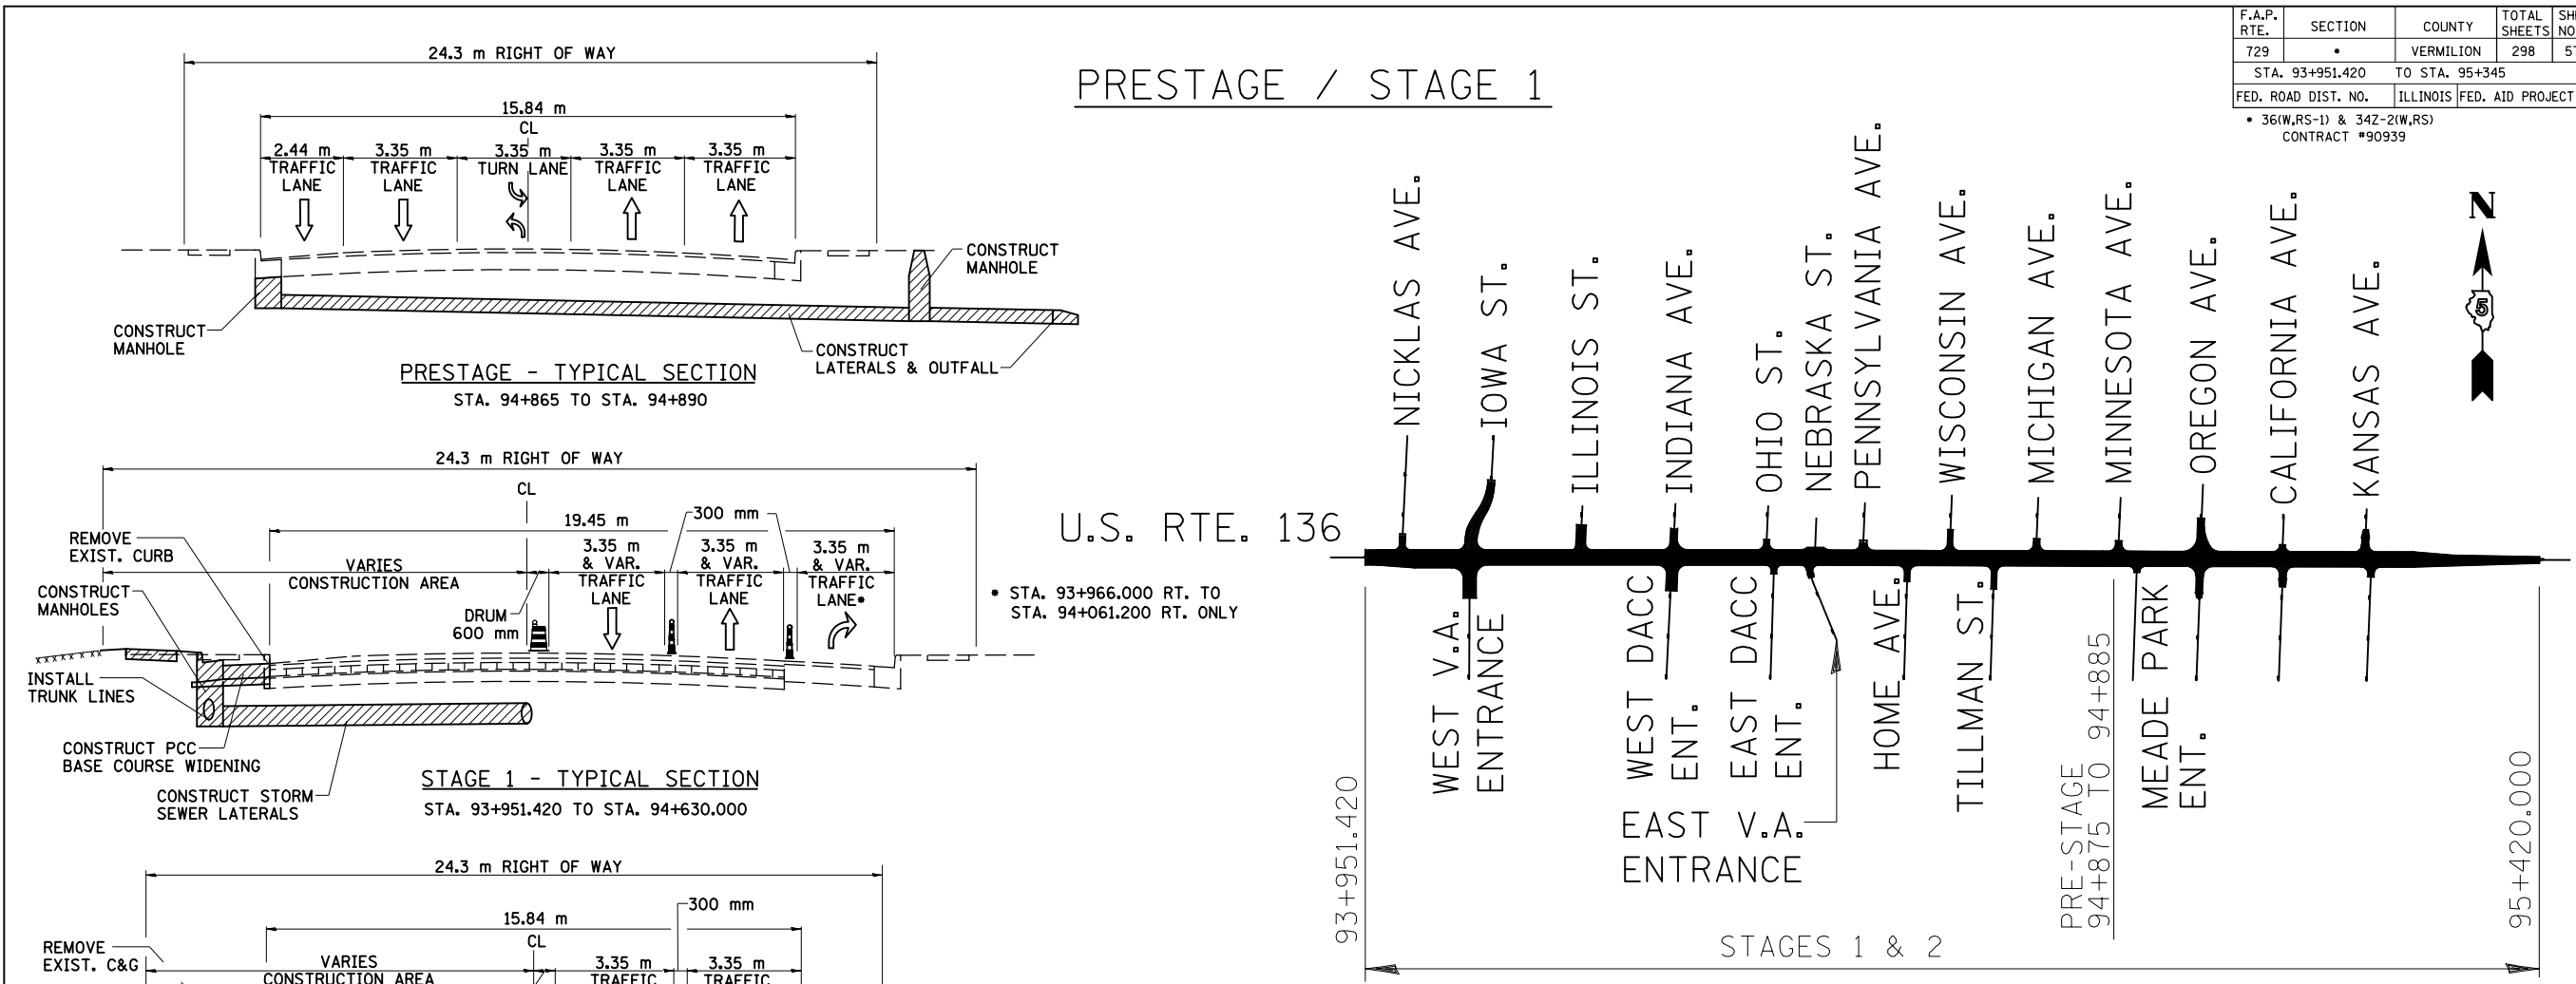


PLAN

GENERAL NOTES:

CLOSE ONLY THE OUTSIDE LANE WHEN CONSTRUCTION DOES NOT ENCRoACH ON THE INSIDE LANE.

NOTE:

- ORANGE CONES, 1.07 m TALL, SHALL BE USED TO SEPARATE TRAFFIC IN THE LOCATIONS SHOWN INSTEAD OF BARRICADES OR LIGHTED DRUMS. THE DEVICES SHALL BE EQUIPPED WITH TWO 100-150 mm WHITE AND TWO 100-150 ORANGE HI-INTENSITY REFLECTIVE STRIPES. THE STRIPES SHALL BE SPACED AS SHOWN FOR DRUMS ON HIGHWAY STANDARD 702001.
- EACH OF THESE DEVICES SHALL BE EQUIPPED WITH A RUBBER BALLAST WEIGHING NO LESS THAN 13.6 KG.
- SPACING FOR THE 1.07 m TALL CONES SHALL BE AT 8 m CENTERS.

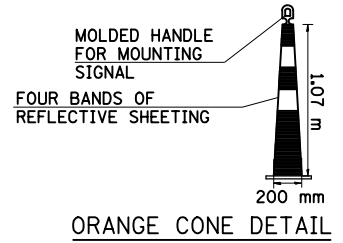

LEGEND	
	DIRECTION OF TRAFFIC FLOW
	PROPOSED CONSTRUCTION

REVISIONS	
NAME	DATE

ILLINOIS DEPARTMENT OF TRANSPORTATION
MAINTENANCE OF TRAFFIC PLANS
U.S. ROUTE 136

SCALE 1:500
DATE 8/03

DRAWN BY FML
CHECKED BY IYL

ct:\pw_work\pwidot\ceer-lock\j\d0313241\sect1.dgn
8/17/2012