
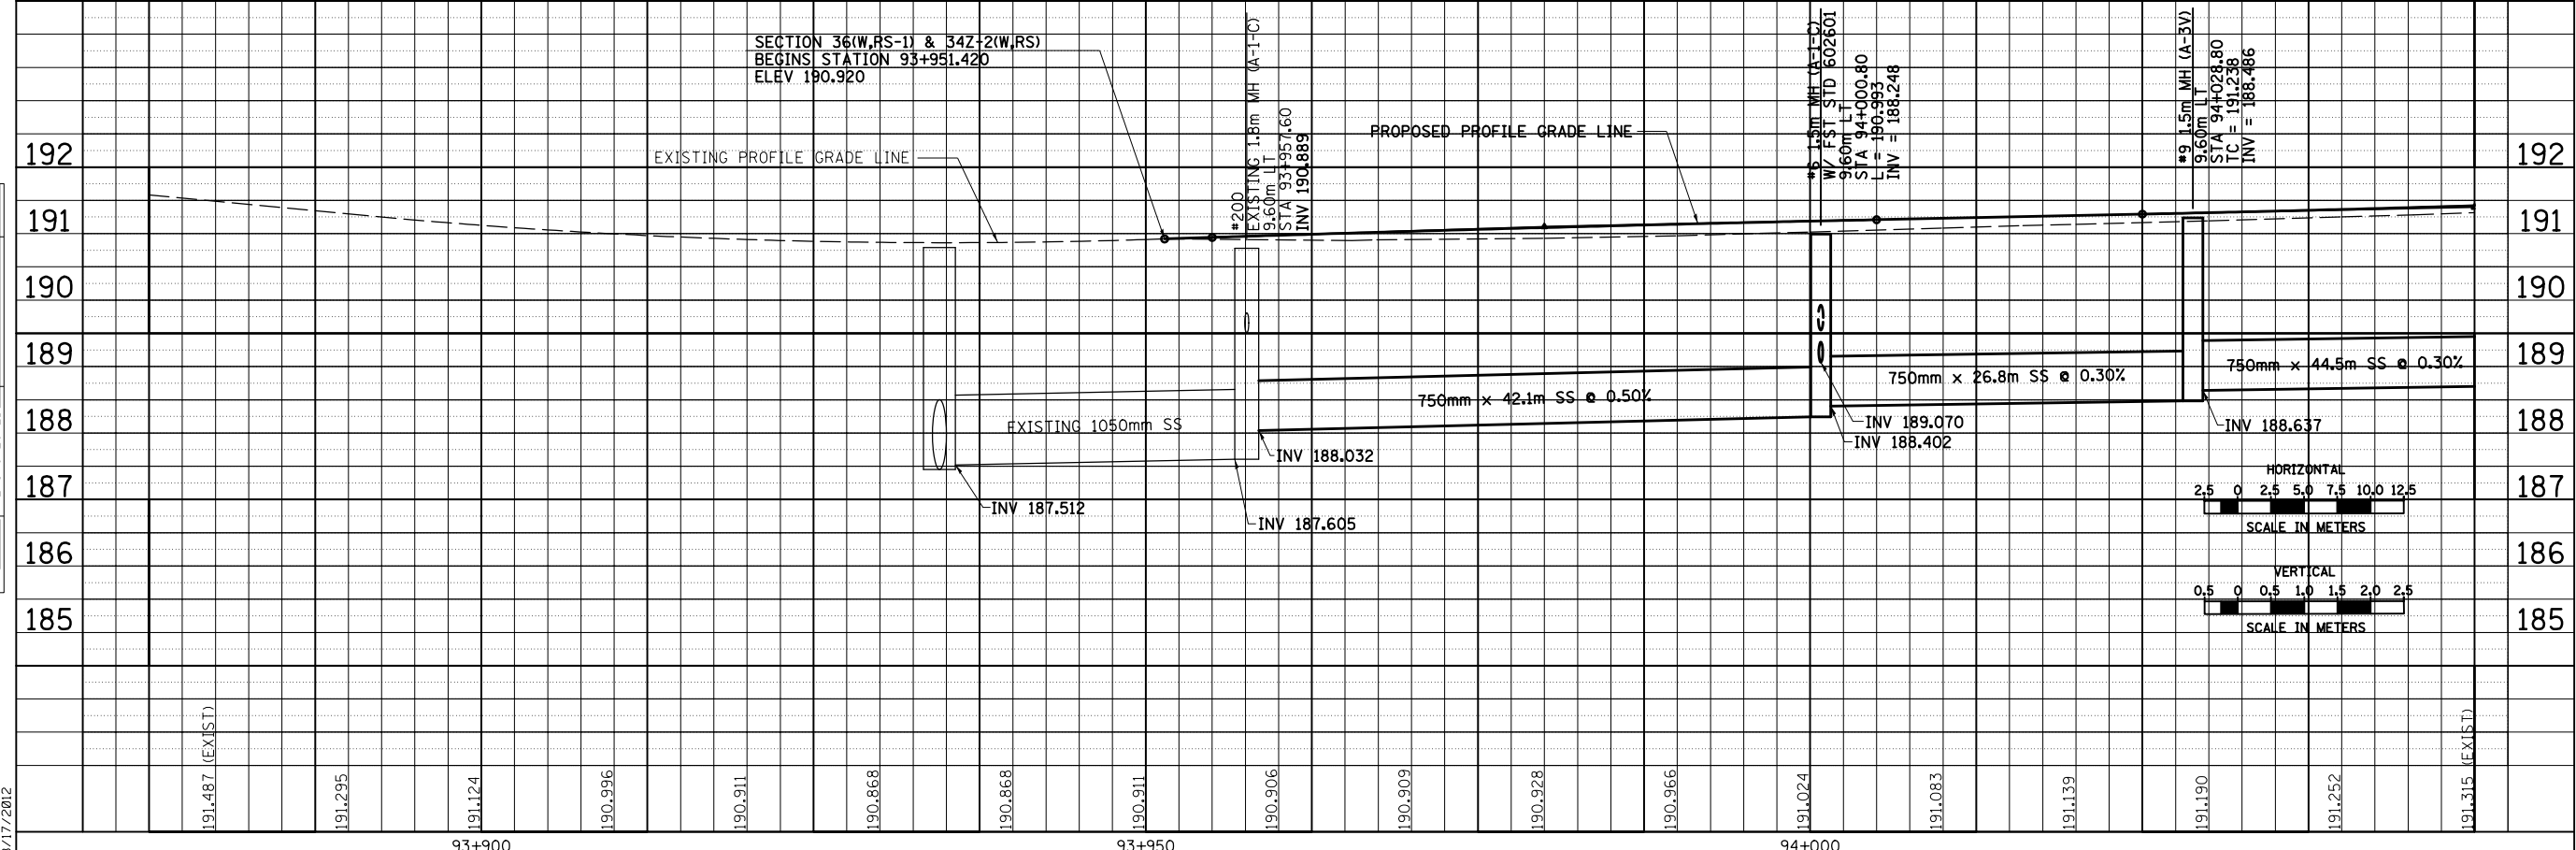


FINAL SURVEYED	DATE
SURVEY PLOTTED	
NOTE BOOK TEMPLATE	
AREAS CHECKED	
NO.	

ORIGINAL SURVEYED	DATE
SURVEY PLOTTED	
NOTE BOOK TEMPLATE	
AREAS CHECKED	
NO.	

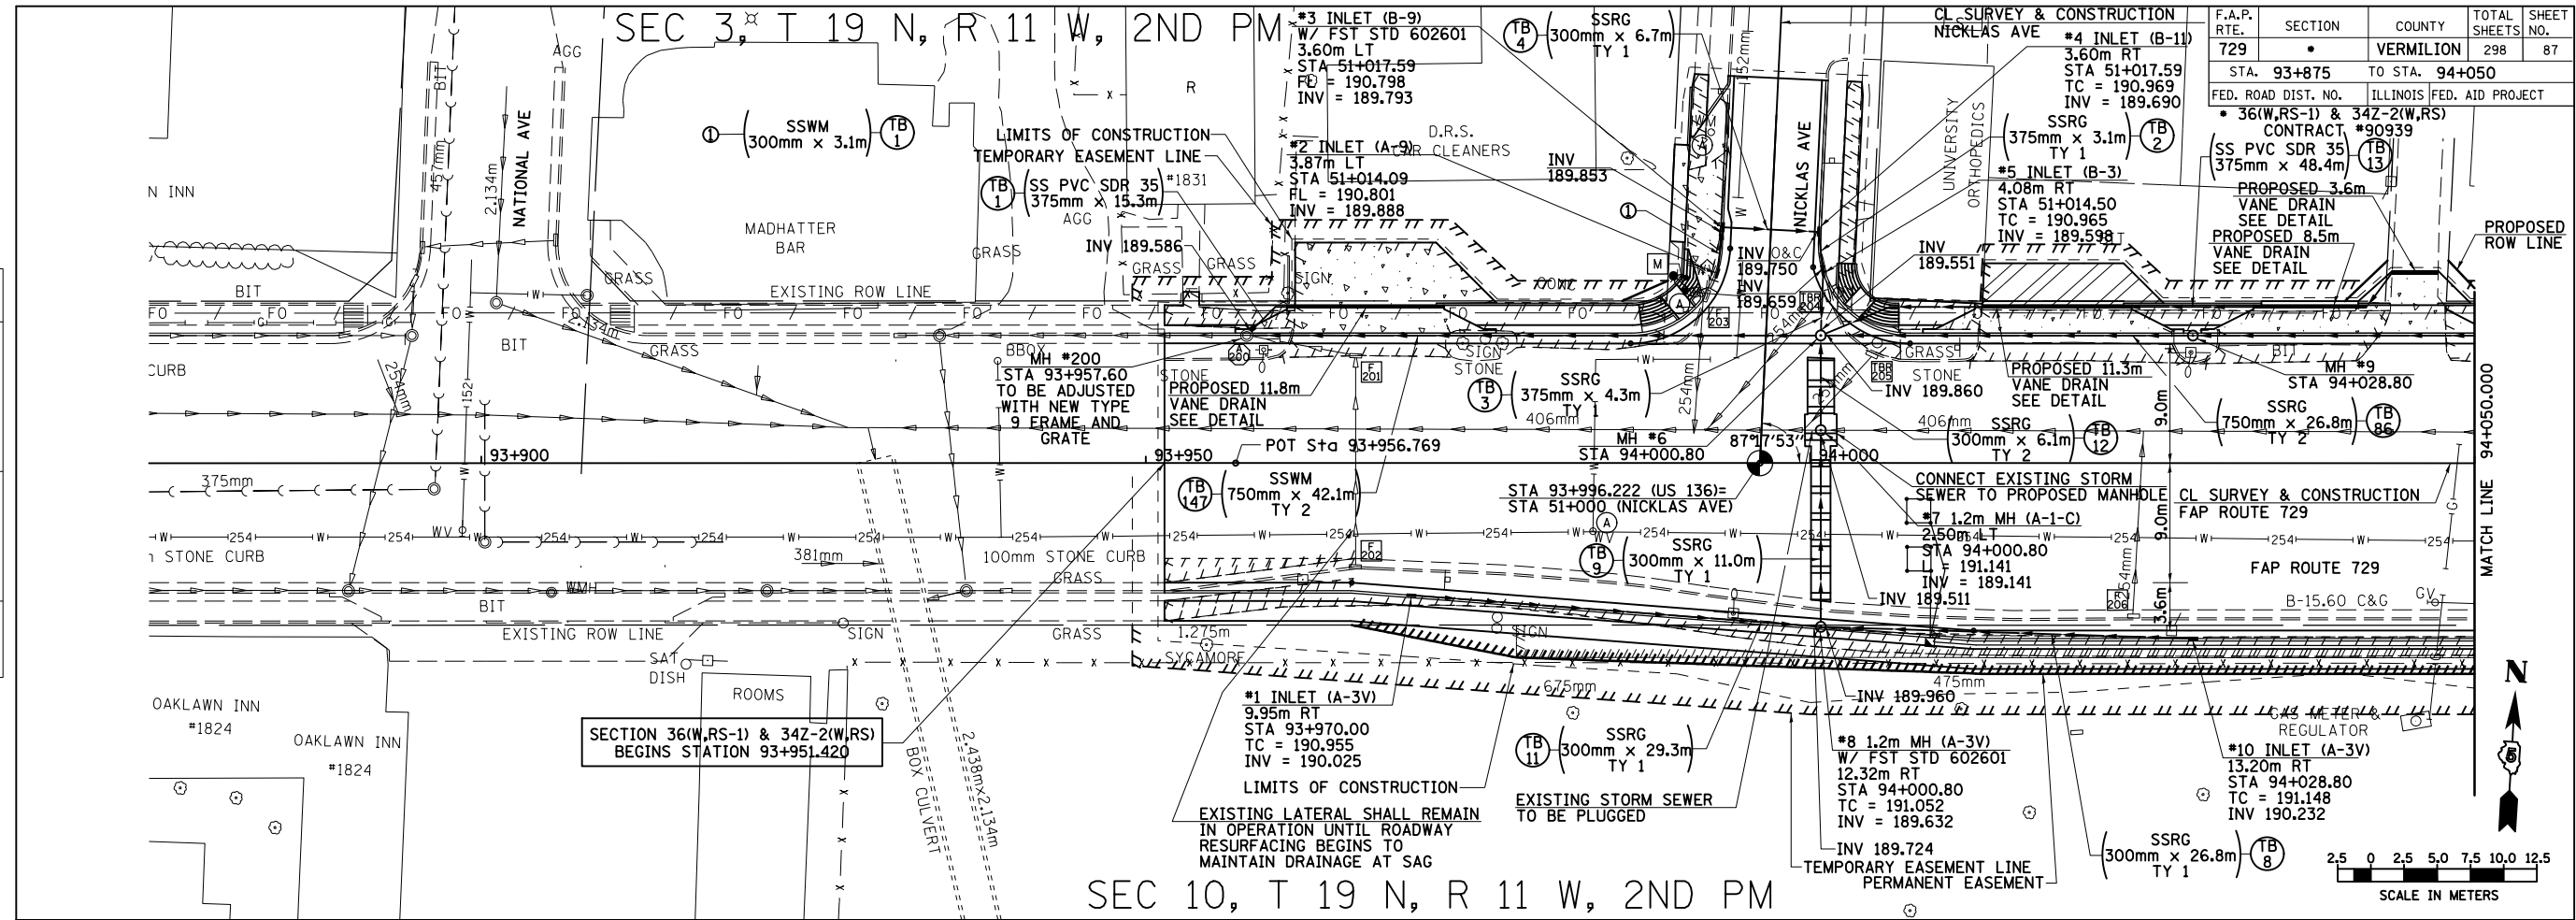

8/17/2012
 c:\pw_work\pwwdot\cearlock\j\d0313241\20003d001.dgn
 DRAINAGE AND UTILITY PLAN & PROFILE, FAP 729 (US136) STA 93+875 TO STA 94+050