

F.A.P. RTE.	SECTION	COUNTY	TOTAL SHEETS	SHEET NO.
729	*	VERMILION	298	111
STA. 94+275		TO STA. 94+650		
FED. ROAD DIST. NO.		ILLINOIS FED. AID PROJECT		
• 36(W,RS-1) & 34Z-2(W,RS) CONTRACT #90939				

THERMOPLASTIC PAVEMENT MARKING -- LINE 100 mm

STATION TO STATION	TYPE	METER
U.S. ROUTE 136		
WHITE		
LT 94+275 94+313.7	SKIP-DASH	9.7
RT 94+275 94+313.7	SKIP-DASH	9.7
LT 94+347.1 94+650	SKIP-DASH	75.8
RT 94+347.1 94+650	SKIP-DASH	75.8
	SUBTOTAL	171
WHITE		
LT 94+347.1 94+382.1	SOLID	35
RT 94+275 94+313.7	SOLID	38.7
RT 94+280.8 94+313.7	SOLID	32.9
	SUBTOTAL	106.6
YELLOW		
LT 94+400.1 94+650	SKIP-DASH	62.5
RT 94+400.1 94+650	SKIP-DASH	62.5
	SUBTOTAL	125
YELLOW		
LT 94+275 94+313.7	SOLID	77.4
RT 94+347.1 94+400.1	SOLID	106
LT 94+400.1 94+650	SOLID	249.9
RT 94+400.1 94+650	SOLID	249.9
	SUBTOTAL	683.2
	SHEET TOTAL	1085.8

PAINT PAVEMENT MARKING -- LINE 100 mm


STATION TO STATION	TYPE	METER
INDIANA AVE.		
54+014.1 54+036	SKIP-DASH	6.1
	SUBTOTAL	6.1
WEST D.A.C.C. ENT.		
RT 72+976 72+985.9	SOLID	9.9
	SUBTOTAL	9.9
YELLOW		
72+959 72+976	SOLID	68.4
	SUBTOTAL	68.4
OHIO ST.		
55+014 55+022	SKIP-DASH	3.1
	SUBTOTAL	3.1
EAST D.A.C.C. ENT.		
73+980 73+986	SKIP-DASH	3.1
	SUBTOTAL	3.1
EAST V.A. ENT.		
74+986 74+949.5	SKIP-DASH	3.1
	SUBTOTAL	3.1
PENNSYLVANIA AVE.		
56+014 56+021.5	SKIP-DASH	3.1
	SUBTOTAL	3.1
HOME AVE.		
56+971 56+987	SKIP-DASH	6.1
	SUBTOTAL	6.1
	SHEET TOTAL	102.9

THERMOPLASTIC PAVEMENT MARKING -- LINE 150 mm


STATION TO STATION	TYPE	METER
U.S. ROUTE 136		
WHITE - CROSSWALKS		
94+315.4 94+322.8	SOLID	48.1
94+342.9 94+344.9	SOLID	39.1
	SUBTOTAL	87.2
	SHEET TOTAL	87.2
PAINT PAVEMENT MARKING -- LINE 150 mm		
STATION TO STATION	TYPE	METER
INDIANA AVE.		
54+009.6 54+011.8	WHITE - CROSSWALKS	37.5
	SUBTOTAL	37.5
WEST D.A.C.C. ENT.		
72+984.2 72+990.5	WHITE - CROSSWALKS	48.5
	SUBTOTAL	48.5
OHIO ST.		
55+010.1 55+012.4	WHITE - CROSSWALKS	26.9
	SUBTOTAL	26.9
EAST D.A.C.C. ENT.		
73+987.9 73+989.6	WHITE - CROSSWALKS	22
	SUBTOTAL	22

PAINT PAVEMENT MARKING -- LINE 150 mm

STATION TO STATION	TYPE	METER
NEBRASKA ST.		
94+493.2 94+516.7	WHITE - CROSSWALKS	41.9
	SUBTOTAL	41.9
EAST V.A. ENT.		
74+986.2 74+991.3	WHITE - CROSSWALKS	23.9
	SUBTOTAL	23.9
PENNSYLVANIA AVE.		
56+010.2 56+012.5	WHITE - CROSSWALKS	27.8
	SUBTOTAL	27.8
HOME AVE.		
56+988 56+990.6	WHITE - CROSSWALKS	27.8
	SUBTOTAL	27.8
	SHEET TOTAL	256.3

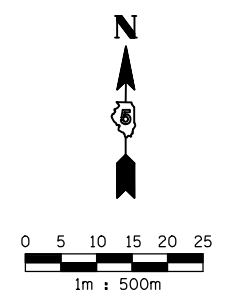

NOTE:
 1. SEE SHEET 1 OF 5 FOR PAVEMENT MARKING LEGEND.
 2. ALL STOP BAR STATIONING CALLED TO BACK OF STOP BAR.

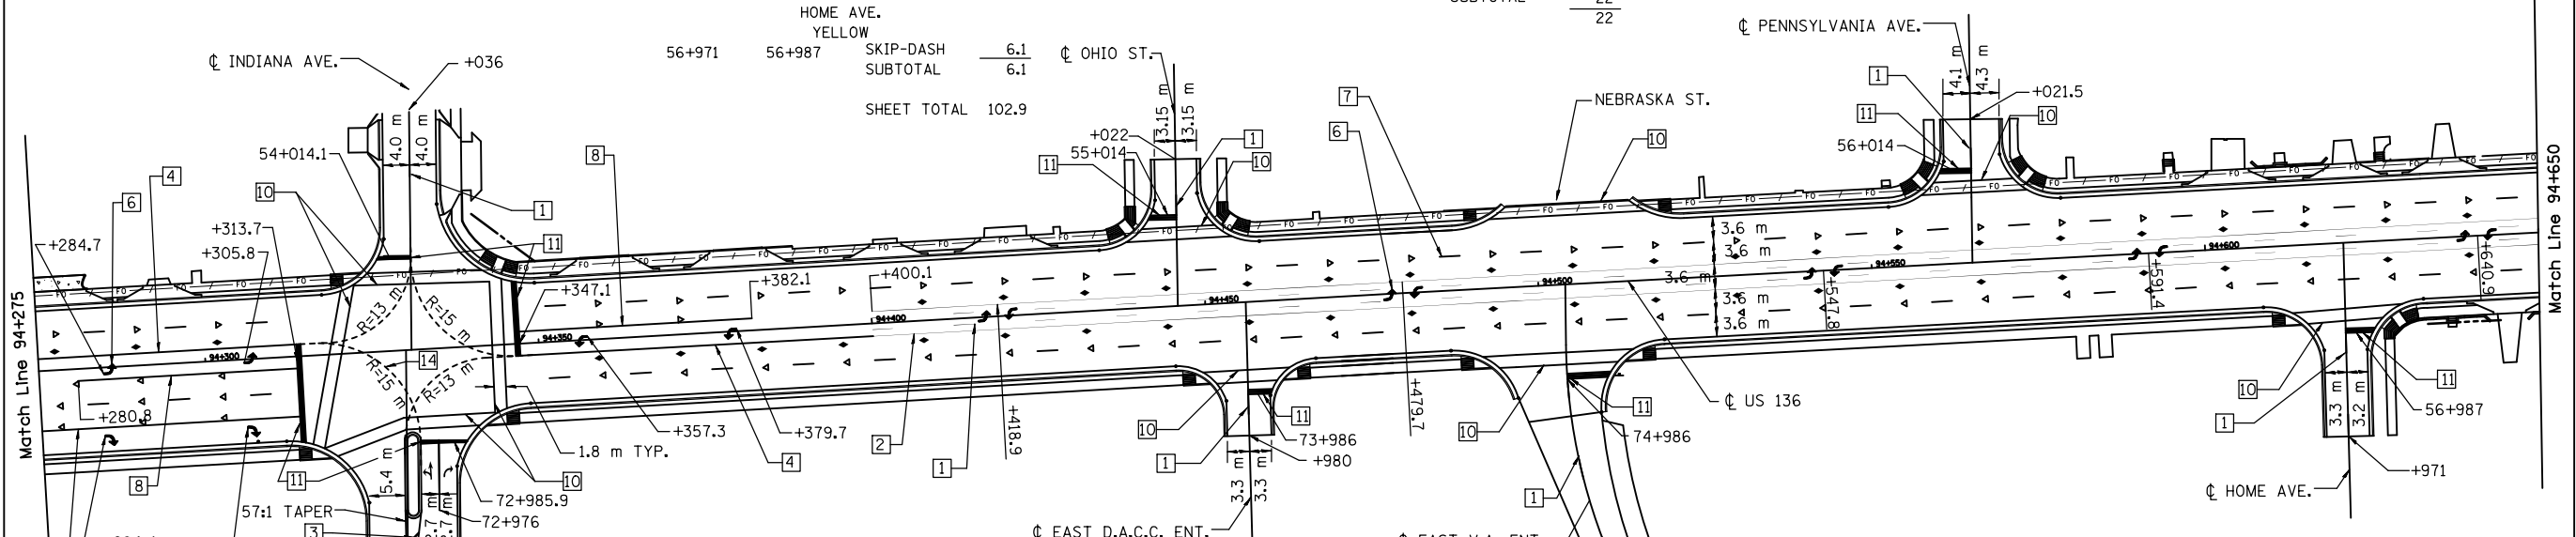

THERMOPLASTIC PAVEMENT MARKING -- LINE 600 mm

STATION TO STATION	TYPE	METER
U.S. ROUTE 136		
WHITE - STOPBARS		
LT 94+346.5 94+347.1	SOLID	11.2
RT 94+313.7 94+314.3	SOLID	14.8
	SUBTOTAL	26
	SHEET TOTAL	26

PAINT PAVEMENT MARKING -- LINE 600 mm

STATION TO STATION	TYPE	METER
EAST D.A.C.C. ENT.		
RT 73+986 73+986.6	WHITE - STOPBARS	3.6
	SUBTOTAL	3.6
EAST V.A. ENT.		
RT 74+986 74+986	WHITE - STOPBARS	5
	SUBTOTAL	5
PENNSYLVANIA AVE.		
LT 56+013.4 56+014	WHITE - STOPBARS	4.7
	SUBTOTAL	4.7
HOME AVE.		
RT 56+987 56+987.6	WHITE - STOPBARS	4.4
	SUBTOTAL	4.4
	SHEET TOTAL	34.7

PAINT PAVEMENT MARKING -- LINE 300 mm

STATION TO STATION	TYPE	METER
WEST D.A.C.C. ENT.		
72+959 72+976	YELLOW	3.8
	SUBTOTAL	3.8
	SHEET TOTAL	3.8

THERMOPLASTIC PAVEMENT MARKING -- LETTERS AND SYMBOLS

STATION TO STATION	TYPE	COLOR	SQ. M.
U.S. ROUTE 136			
94+275 94+650	ARROW	WHITE	23.6
	SUBTOTAL		23.6
	SHEET TOTAL		23.6

PAINT PAVEMENT MARKING -- LETTERS AND SYMBOLS

STATION TO STATION	TYPE	COLOR	SQ. M.
WEST D.A.C.C. ENT.			
RT 72+976 72+986	ARROW	WHITE	3.6
	SUBTOTAL		3.6
	SHEET TOTAL		3.6

RAISED REFLECTIVE PAVEMENT MARKERS

STATION TO STATION	TYPE	EACH
U.S. ROUTE 136		
94+275 94+650	TWO-WAY AMBER	47
94+275 94+650	ONE-WAY CRYSTAL	62
	SUBTOTAL	109
	SHEET TOTAL	109

REVISIONS		ILLINOIS DEPARTMENT OF TRANSPORTATION
NAME	DATE	
		PAVEMENT MARKINGS U.S. ROUTE 136 SCALE 1:500 DRAWN BY WX DATE 08/03 CHECKED BY IYL

ct:\pw\work\pwork\ceer\lock\j\d0313241\sect3pave2.dgn
 8/17/2012