



FIBER OPTIC INTERCONNECT FAP 729 (MAIN ST.)

IOWA ST. TO OREGON ST.

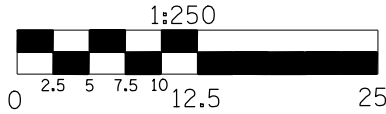

CABLE & CONDUIT LAYOUT

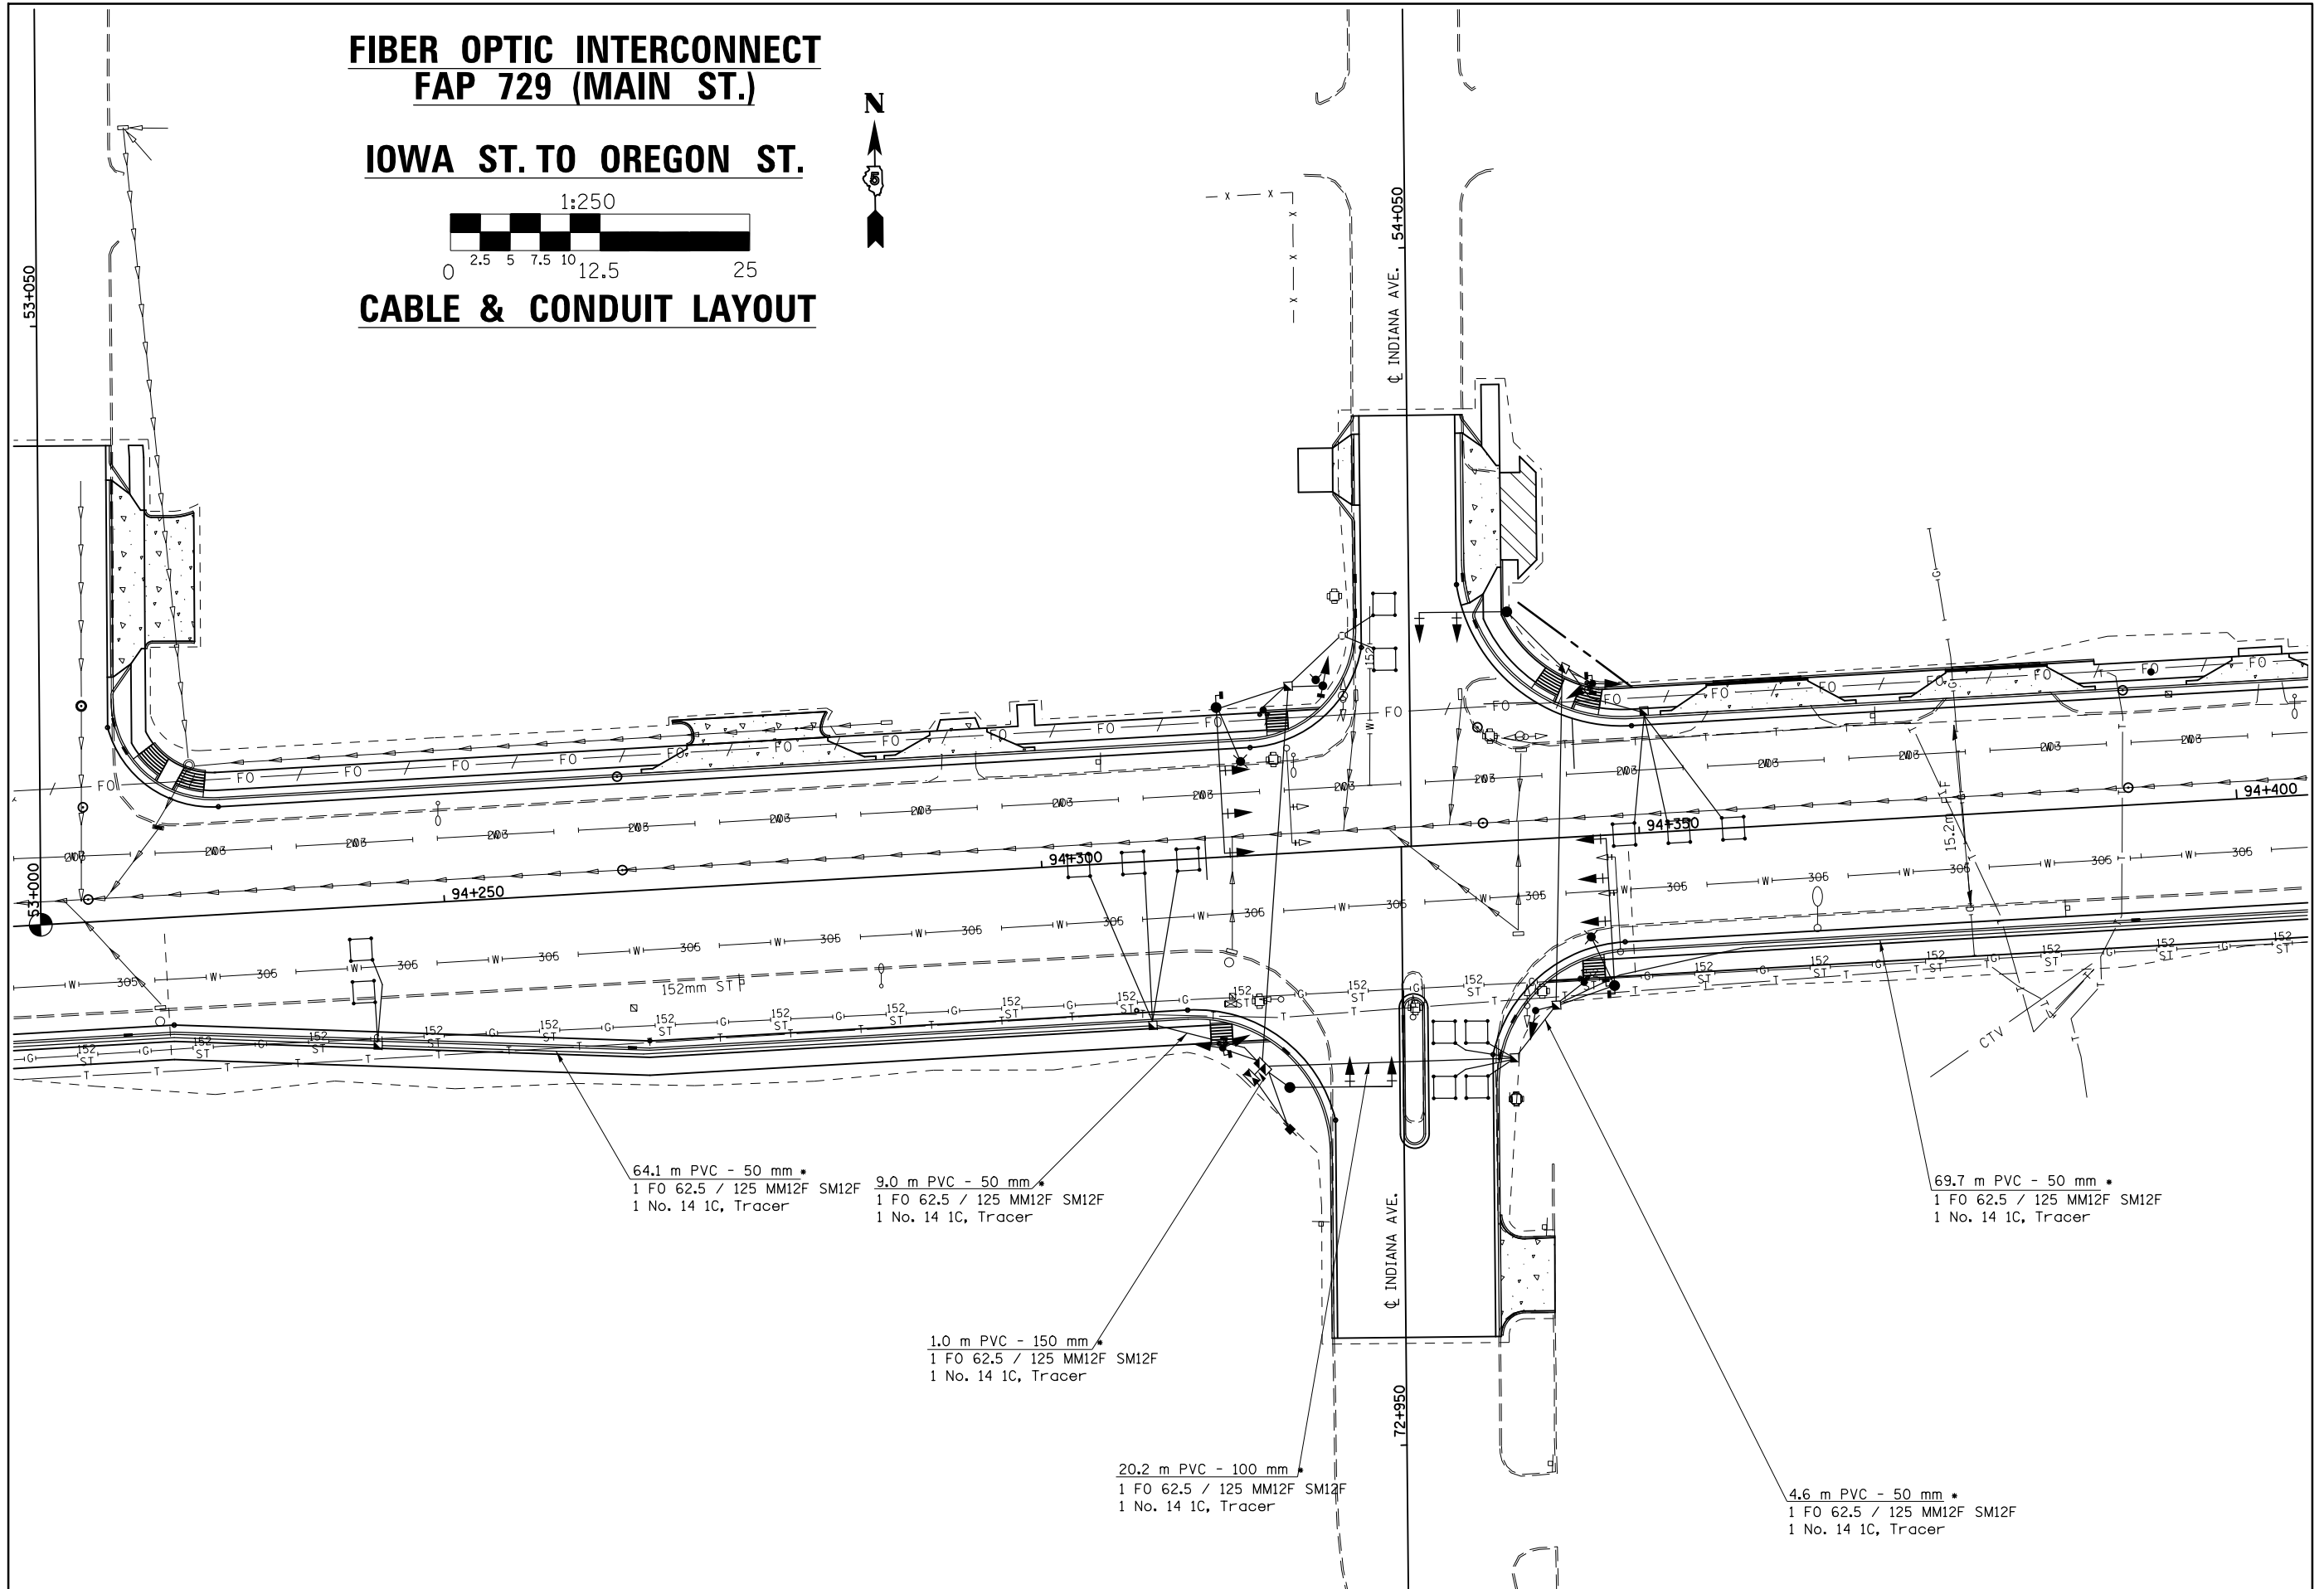

FILE NAME =	USER NAME = ceorlockjd	DESIGNED -	REVISED -
ct:\pw\work\pwwdot\ceorlockjd\0267091\ss\sheets.dgn		DRAWN -	REVISED -
	PLOT SCALE = 13.3000 m / in.	CHECKED -	REVISED -
#MODELNAME*	PLOT DATE = 8/17/2012	DATE -	REVISED -

**STATE OF ILLINOIS
DEPARTMENT OF TRANSPORTATION**

FIBER OPTIC INTERCONNECT DETAILS				
SCALE:	SHEET	OF	SHEETS	STA. TO STA.

F.A.P. RTE.	SECTION	COUNTY	TOTAL SHEETS	SHEET NO.
729	36(W,RS-1) & 342-2(W,RS)	VERMILION	298	129
CONTRACT NO. 90939				
ILLINOIS FED. AID PROJECT				