


WALL 1 PLAN

* CONNECT 150 mm PIPE UNDERDRAIN (SPECIAL) TO PROPOSED MANHOLE #76 AT STA. 94+629.00, 9.6 m LT

SIDEWALK ELEVATION TABLE

STATION	ELEVATION
94+605	195.22
94+610	195.20
94+615	195.18
94+620	195.16

(PROPOSED OUTSIDE EDGE OF SIDEWALK ELEVATIONS)

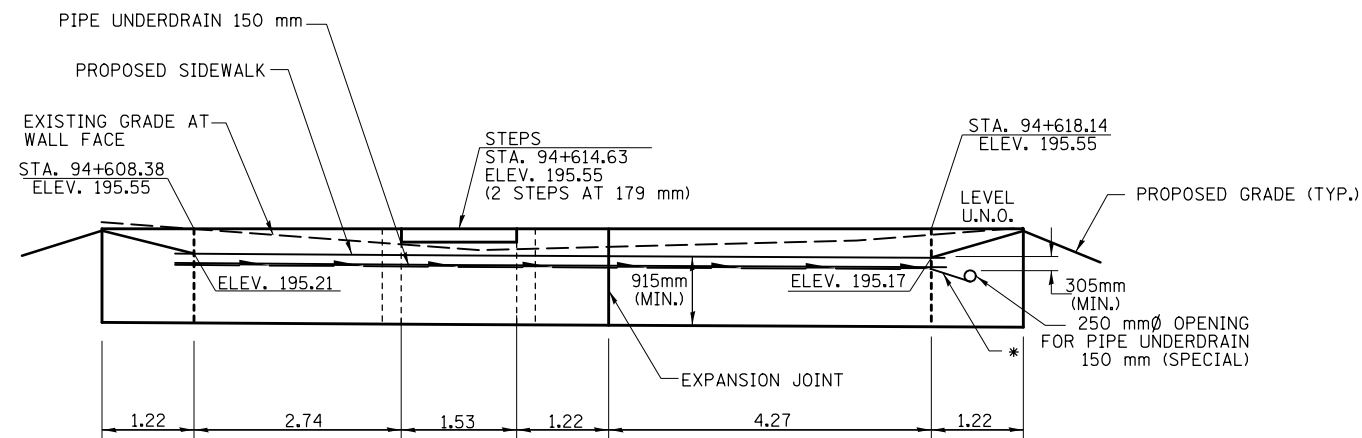

WALL 1 ELEVATION

- NOTES:
- SEE SHEET 2 FOR WALL, STEP, AND EXPANSION JOINT DETAILS
 - ALL DIMENSIONS ARE IN METERS (m) EXCEPT AS NOTED.
 - U.N.O. = UNLESS NOTED OTHERWISE

FILE NAME =	USER NAME = ceerlockjd	DESIGNED - PBB	REVISED -
ei:\pwork\pwork\ceerlockjd\0313241\090939\RetainWallDetails.dgn		DRAWN - MLO	REVISED -
PLOT SCALE = 2.54 m / in.		CHECKED -	REVISED -
PLOT DATE = 8/17/2012		DATE -	REVISED -

STATE OF ILLINOIS
DEPARTMENT OF TRANSPORTATION

WALL 1 PLAN AND ELEVATION

SCALE: 1:50 SHEET NO. 3 OF 19 SHEETS STA. TO STA.

F.A.P. RTE.	SECTION	COUNTY	TOTAL SHEETS	SHEET NO.
729	36(W,RS-1) & 34Z-2(W,RS)	VERMILION	298	136
CONTRACT NO. 90939				
ILLINOIS FED. AID PROJECT				