


**WALL 2 PLAN**

\* CONNECT 150 mm PIPE UNDERDRAIN (SPECIAL) TO PROPOSED MANHOLE #77 AT STA. 94+624.00, 16.5 m RT (MAIN ST.) & STA. 56+983.61, 3.7 m RT (HOME AVE.)

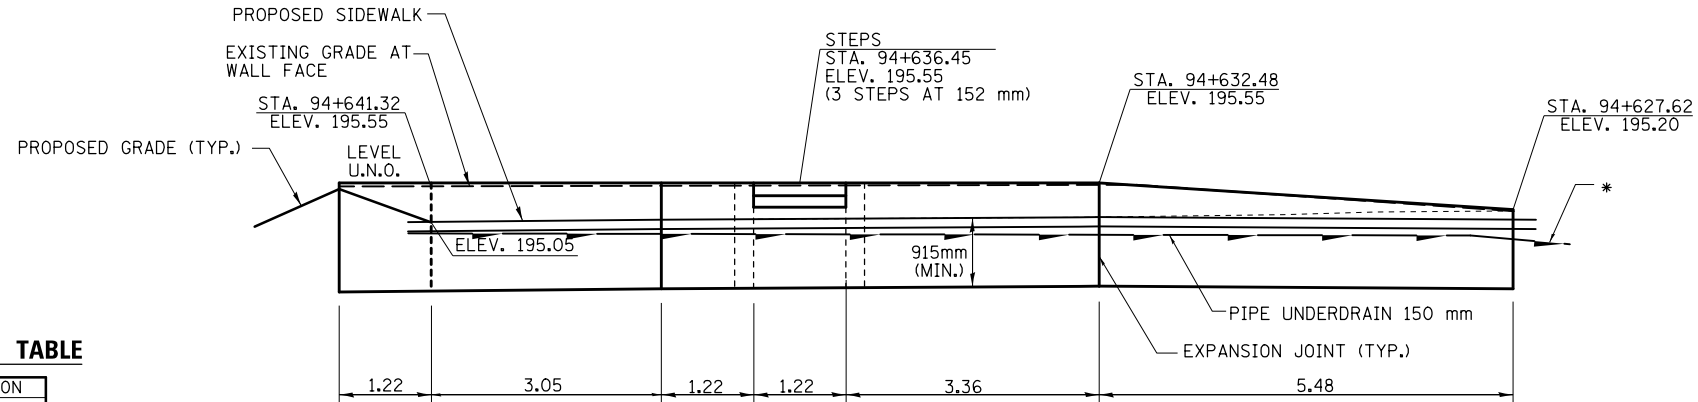

**WALL 2 ELEVATION**

**SIDEWALK ELEVATION TABLE**

STATION	ELEVATION
94+630	195.11
94+635	195.08
94+640	195.05
94+645	195.02

(PROPOSED OUTSIDE EDGE OF SIDEWALK ELEVATIONS)

- NOTES:
- SEE SHEET 2 FOR WALL, STEP, AND EXPANSION JOINT DETAILS
  - ALL DIMENSIONS ARE IN METERS (m) EXCEPT AS NOTED.
  - U.N.O. = UNLESS NOTED OTHERWISE