


* CONNECT 150 mm PIPE UNDERDRAIN (SPECIAL) TO PROPOSED INLET #92 AT STA. 94+723.74, 16.7 m RT (MAIN ST.) STA. 58+983.16, 3.64 m LT (TILLMAN ST.)

WALL 4 PLAN

SIDEWALK ELEVATION TABLE

STATION	ELEVATION
94+700	194.55
94+705	194.49
94+710	194.43
94+715	194.37

(PROPOSED OUTSIDE EDGE OF SIDEWALK ELEVATIONS)

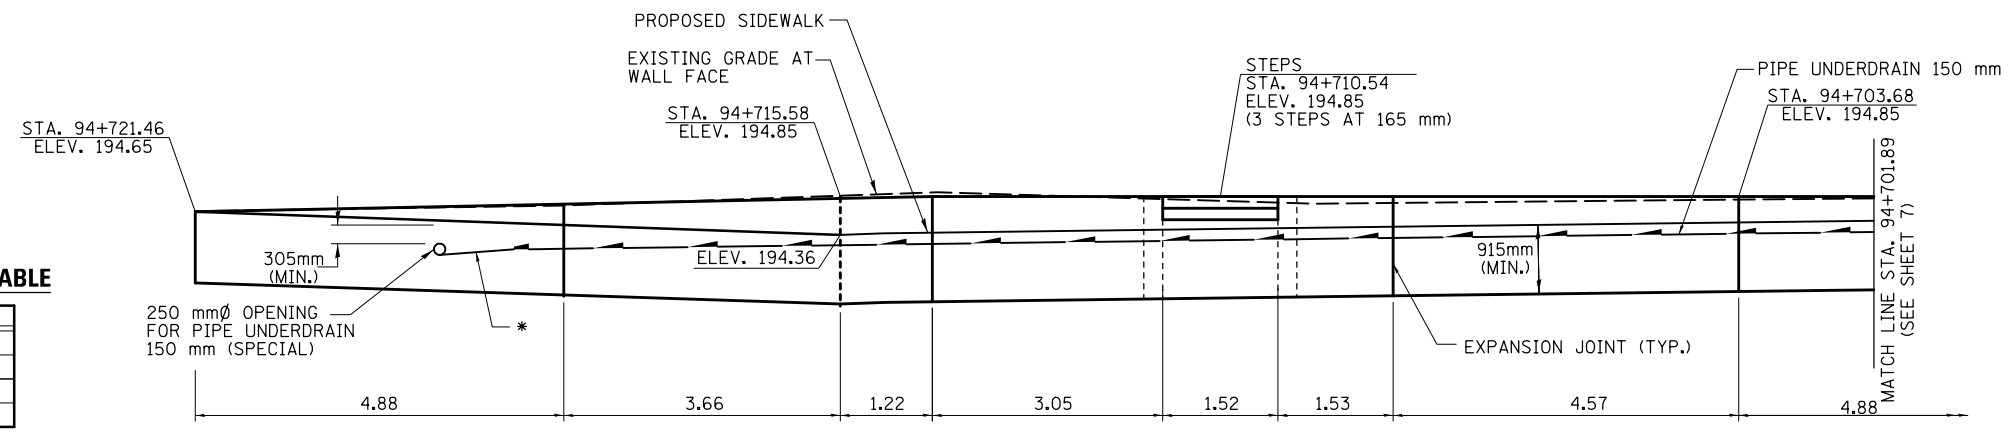

WALL 4 ELEVATION

- NOTES:
1. SEE SHEET 2 FOR WALL, STEP, AND EXPANSION JOINT DETAILS
 2. ALL DIMENSIONS ARE IN METERS (m) EXCEPT AS NOTED.
 3. U.N.O. = UNLESS NOTED OTHERWISE