


WALL 5 PLAN

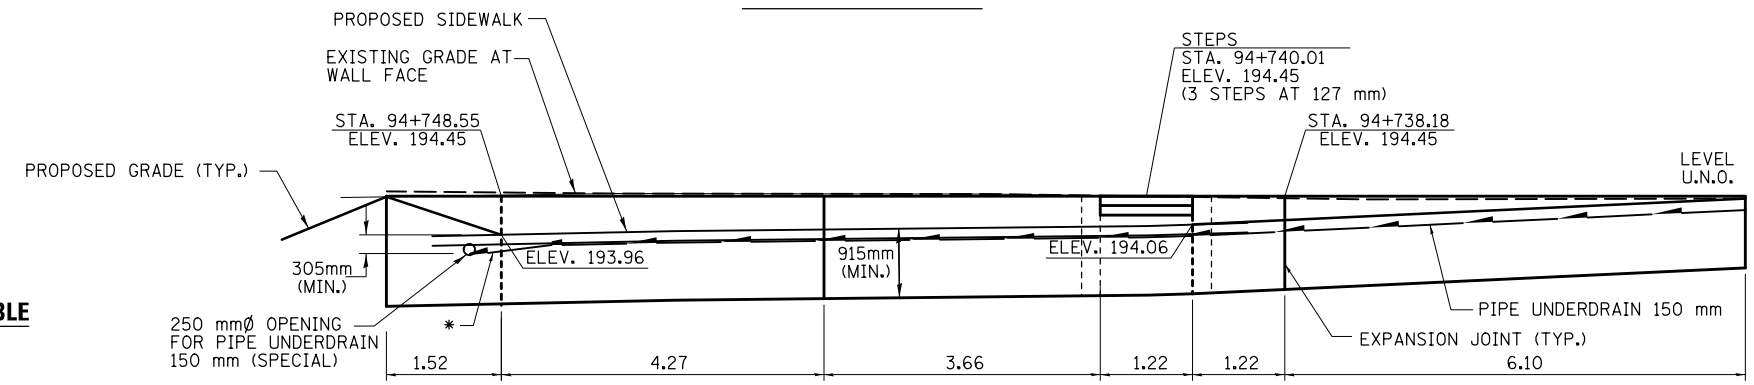

WALL 5 ELEVATION

SIDEWALK ELEVATION TABLE

| STATION | ELEVATION |
|---------|-----------|
| 94+735 | 194.11 |
| 94+740 | 194.05 |
| 94+745 | 194.00 |
| 94+750 | 193.94 |

(PROPOSED OUTSIDE EDGE OF SIDEWALK ELEVATIONS)

- NOTES:
- SEE SHEET 2 FOR WALL, STEP, AND EXPANSION JOINT DETAILS
 - ALL DIMENSIONS ARE IN METERS (m) EXCEPT AS NOTED.
 - U.N.O. = UNLESS NOTED OTHERWISE