


* CONNECT 150 mm PIPE UNDERDRAIN (SPECIAL) TO PROPOSED INLET #100 AT STA. 94+791.49, 9.6 m RT

SIDEWALK ELEVATION TABLE

STATION	ELEVATION
94+755	193.89
94+760	193.84
94+765	193.80
94+770	193.75

(PROPOSED OUTSIDE EDGE OF SIDEWALK ELEVATIONS)

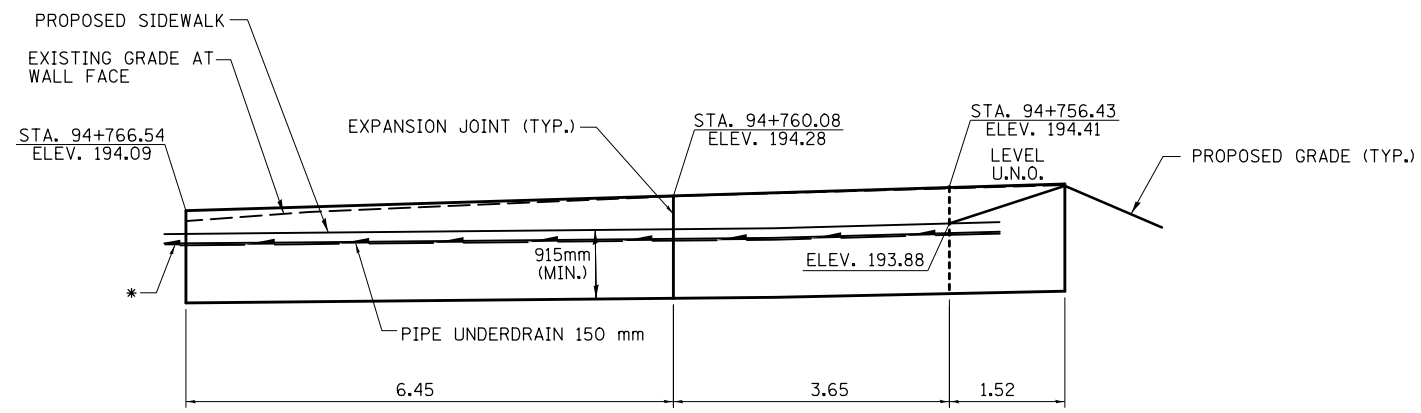

WALL 6 ELEVATION

- NOTES:
1. SEE SHEET 2 FOR WALL, STEP, AND EXPANSION JOINT DETAILS
 2. ALL DIMENSIONS ARE IN METERS (m) EXCEPT AS NOTED.
 3. U.N.O. = UNLESS NOTED OTHERWISE

FILE NAME =	USER NAME = ceerlockjd	DESIGNED -	REVISED -	STATE OF ILLINOIS DEPARTMENT OF TRANSPORTATION	WALL 6 PLAN AND ELEVATION			F.A.P. RTE.	SECTION	COUNTY	TOTAL SHEETS	SHEET NO.
ce:\pwork\pwork\ceerlockjd\0313241\0909339RetainWallDetails.dgn		DRAWN -	REVISED -		729	36(W,RS-1) & 34Z-2(W,RS)	VERMILION	298	142			
PLOT SCALE = 2.54 m / in.		CHECKED -	REVISED -		CONTRACT NO. 90939							
PLOT DATE = 8/17/2012		DATE -	REVISED -		SCALE: 1:50	SHEET NO. 9 OF 19 SHEETS	STA.	TO STA.	ILLINOIS FED. AID PROJECT			