


WALL 7 PLAN

SIDEWALK ELEVATION TABLE

| STATION | ELEVATION |
|---------|-----------|
| 94+915 | 193.38 |
| 94+920 | 193.47 |
| 94+925 | 193.58 |
| 94+930 | 193.70 |
| 94+935 | 193.83 |
| 94+940 | 193.97 |

(PROPOSED OUTSIDE EDGE OF SIDEWALK ELEVATIONS)

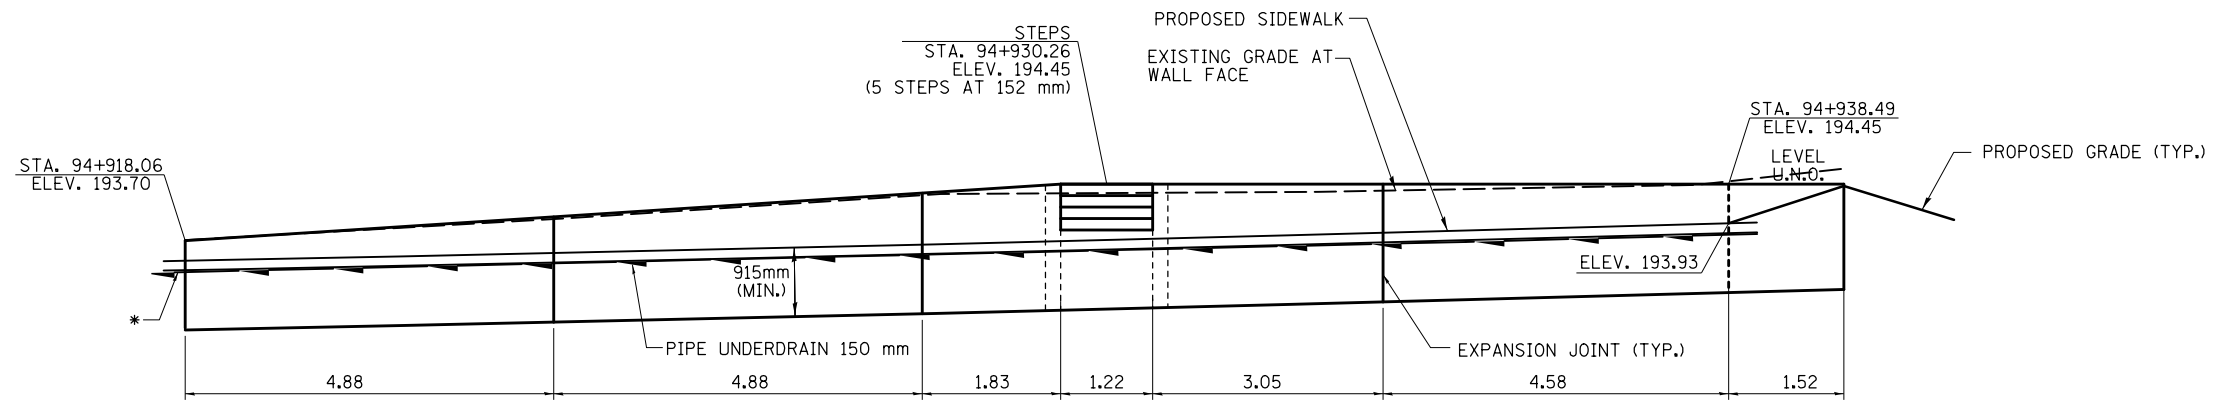

WALL 7 ELEVATION

- NOTES:
- SEE SHEET 2 FOR WALL, STEP, AND EXPANSION JOINT DETAILS
 - ALL DIMENSIONS ARE IN METERS (m) EXCEPT AS NOTED.
 - U.N.O. = UNLESS NOTED OTHERWISE

| | | | | | | | | | | | | |
|---|------------------------|------------|-----------|---|----------------------------------|---------------------------|-----------|---------------|---------------------------|--------|--------------|-----------|
| FILE NAME = | USER NAME = ceerlockjd | DESIGNED - | REVISED - | STATE OF ILLINOIS DEPARTMENT OF TRANSPORTATION | WALL 7 PLAN AND ELEVATION | | | F.A.P. R.T.E. | SECTION | COUNTY | TOTAL SHEETS | SHEET NO. |
| ce:\pwork\pwork\ceerlockjd\0313241\090939\RetainWallDetails.dgn | | DRAWN - | REVISED - | | 729 | 36(W,RS-1) & 34Z-2(W,RS) | VERMILION | 298 | 143 | | | |
| PLOT SCALE = 2.54 m / in. | | CHECKED - | REVISED - | | CONTRACT NO. 90939 | | | | | | | |
| PLOT DATE = 8/17/2012 | | DATE - | REVISED - | | SCALE: 1:50 | SHEET NO. 10 OF 19 SHEETS | STA. | TO STA. | ILLINOIS FED. AID PROJECT | | | |