


WALL 8 PLAN

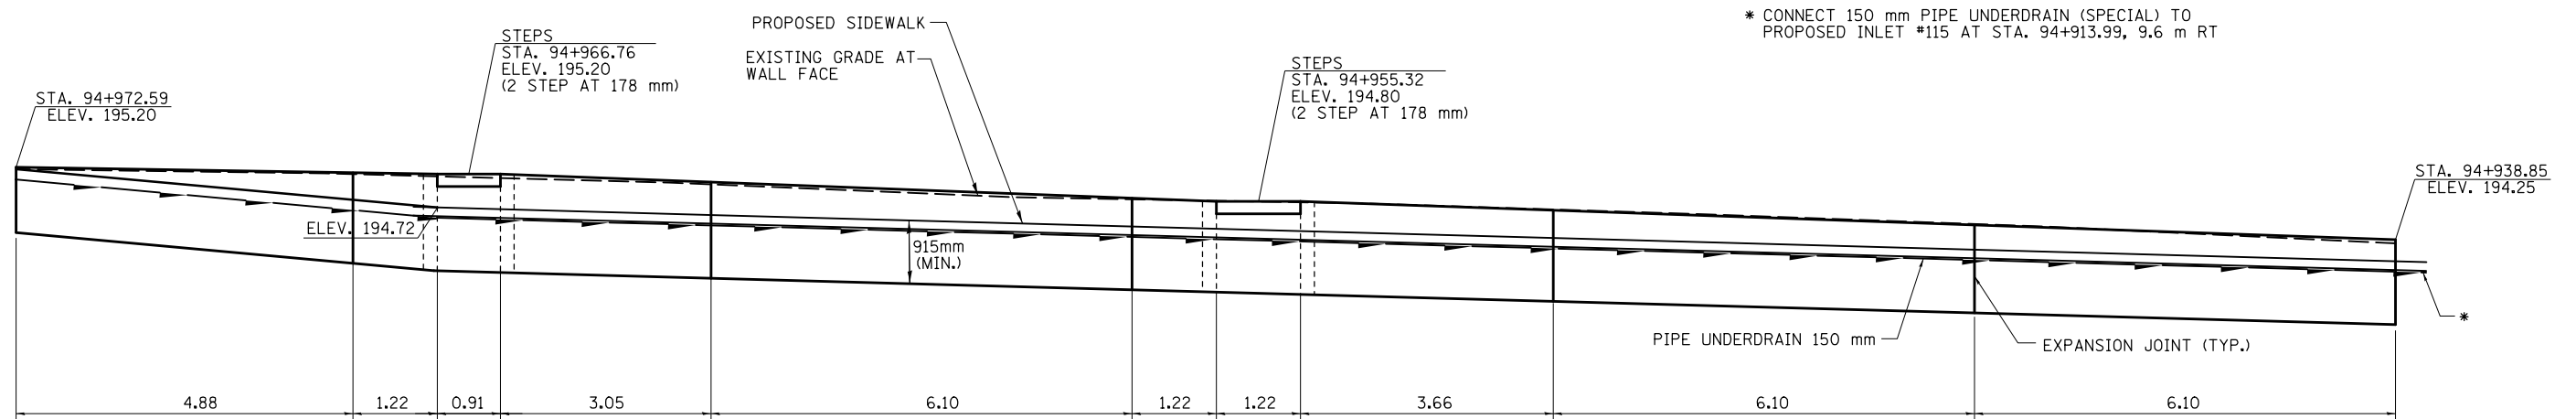

* CONNECT 150 mm PIPE UNDERDRAIN (SPECIAL) TO PROPOSED INLET #115 AT STA. 94+913.99, 9.6 m RT

SIDEWALK ELEVATION TABLE

STATION	ELEVATION
94+935	193.83
94+940	193.97
94+945	194.11
94+950	194.25
94+955	194.38
94+960	194.52
94+965	194.66
94+970	194.79

(PROPOSED OUTSIDE EDGE OF SIDEWALK ELEVATIONS)

WALL 8 ELEVATION

- NOTES:
- SEE SHEET 2 FOR WALL, STEP, AND EXPANSION JOINT DETAILS
 - ALL DIMENSIONS ARE IN METERS (m) EXCEPT AS NOTED.
 - U.N.O. = UNLESS NOTED OTHERWISE

FILE NAME =	USER NAME = ceerlockjd	DESIGNED -	REVISED -
ce:\pwork\pwork\ceerlockjd\0313241\090939RetainWallDetails.dgn		DRAWN -	REVISED -
	PLOT SCALE = 2.54 m / in.	CHECKED -	REVISED -
	PLOT DATE = 8/17/2012	DATE -	REVISED -

STATE OF ILLINOIS
DEPARTMENT OF TRANSPORTATION

WALL 8 PLAN AND ELEVATION

SCALE: 1:50 SHEET NO. 11 OF 19 SHEETS STA. TO STA.

F.A.P. RTE.	SECTION	COUNTY	TOTAL SHEETS	SHEET NO.
729	36(W,RS-1) & 34Z-2(W,RS)	VERMILION	298	144
CONTRACT NO. 90939				
ILLINOIS FED. AID PROJECT				