


* CONNECT 150 mm PIPE UNDERDRAIN (SPECIAL) TO PROPOSED MANHOLE #114 AT STA. 94+908.00, 9.6 m LT

WALL 9 PLAN

SIDEWALK ELEVATION TABLE

STATION	ELEVATION
94+945	194.11
94+950	194.25
94+955	194.38
94+960	194.52
94+965	194.66

(PROPOSED OUTSIDE EDGE OF SIDEWALK ELEVATIONS)

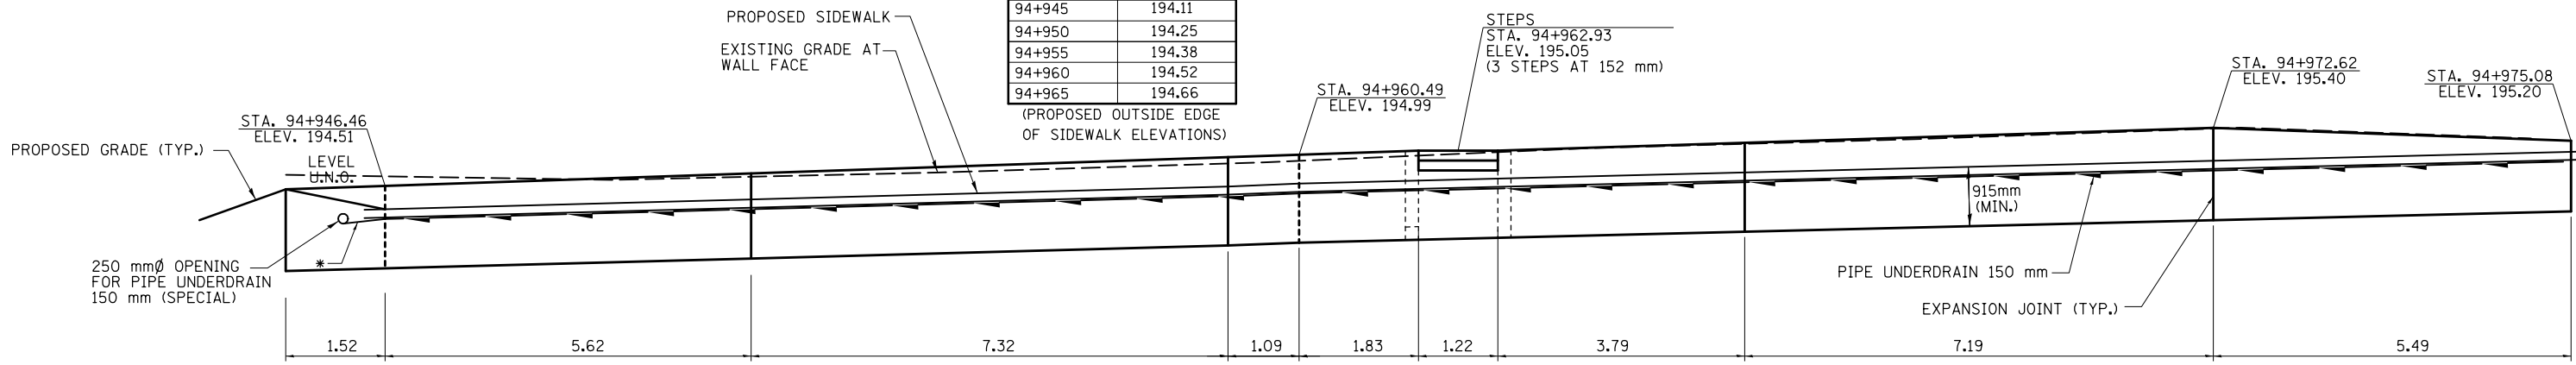

WALL 9 ELEVATION

- NOTES:
- SEE SHEET 2 FOR WALL, STEP, AND EXPANSION JOINT DETAILS
 - ALL DIMENSIONS ARE IN METERS (m) EXCEPT AS NOTED.
 - U.N.O. = UNLESS NOTED OTHERWISE

FILE NAME =	USER NAME = ceerlockjd	DESIGNED -	REVISED -	STATE OF ILLINOIS DEPARTMENT OF TRANSPORTATION	WALL 9 PLAN AND ELEVATION			F.A.P. R.T.E.	SECTION	COUNTY	TOTAL SHEETS	SHEET NO.
ce:\pw\work\p\midot\ceerlockjd\0313241\090939RetainWallDetails.dgn		DRAWN -	REVISED -		729	36(W,RS-1) & 34Z-2(W,RS)	VERMILION	298	145			
PLOT SCALE = 2.54 m / in.		CHECKED -	REVISED -		CONTRACT NO. 90939							
PLOT DATE = 8/17/2012		DATE -	REVISED -		SCALE: 1:50	SHEET NO. 12 OF 19 SHEETS	STA. TO STA.	ILLINOIS FED. AID PROJECT				