


WALL 10 PLAN

* CONNECT 150 mm PIPE UNDERDRAIN (SPECIAL) TO PROPOSED MANHOLE #128 AT STA. 95+087.00, 9.6 m LT

SIDEWALK ELEVATION TABLE

STATION	ELEVATION
95+090	196.10
95+095	196.12
95+100	196.14
95+105	196.16

(PROPOSED OUTSIDE EDGE OF SIDEWALK ELEVATIONS)

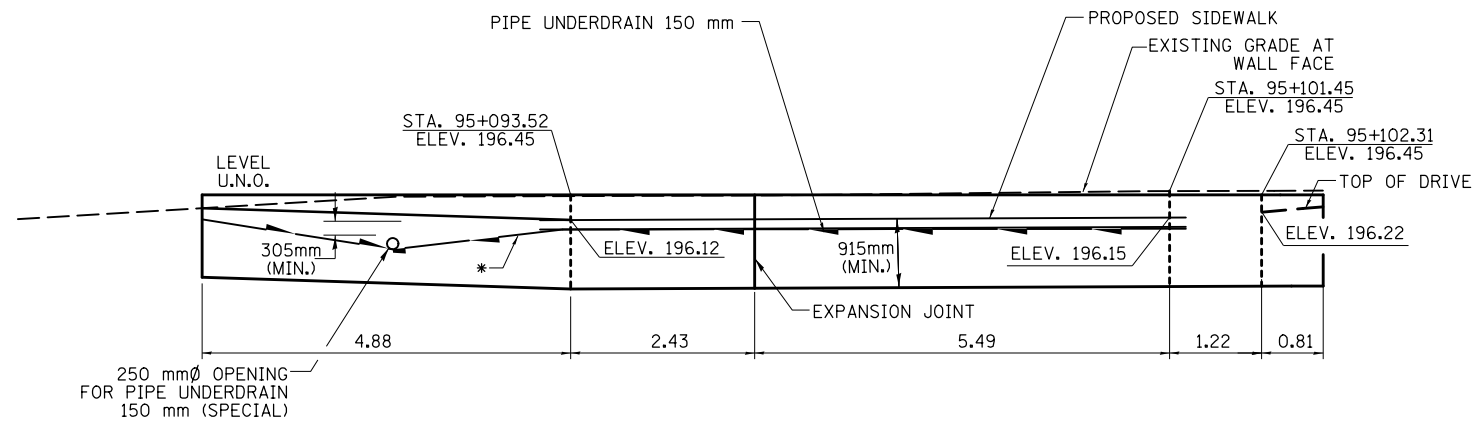

WALL 10 ELEVATION

- NOTES:
- SEE SHEET 2 FOR WALL, STEP, AND EXPANSION JOINT DETAILS
 - ALL DIMENSIONS ARE IN METERS (m) EXCEPT AS NOTED.
 - U.N.O. = UNLESS NOTED OTHERWISE

FILE NAME =	USER NAME = ceorlockjd	DESIGNED -	REVISED -	STATE OF ILLINOIS DEPARTMENT OF TRANSPORTATION	WALL 10 PLAN AND ELEVATION			F.A.P. RTE.	SECTION	COUNTY	TOTAL SHEETS	SHEET NO.
ce:\pwork\pwork\ceorlockjd\0313241\0909339\RetainWallDetails.dgn		DRAWN -	REVISED -		729	36(W,RS-1) & 34Z-2(W,RS)	VERMILION	298	146			
PLOT SCALE = 2.54 m / in.		CHECKED -	REVISED -		CONTRACT NO. 90939							
PLOT DATE = 8/17/2012		DATE -	REVISED -		SCALE: 1:50	SHEET NO. 13 OF 19 SHEETS	STA.	TO STA.	ILLINOIS FED. AID PROJECT			