


* CONNECT 150 mm PIPE UNDERDRAIN (SPECIAL) TO PROPOSED MANHOLE #133 AT STA. 95+111.50, 9.6 m LT

WALL 11 PLAN

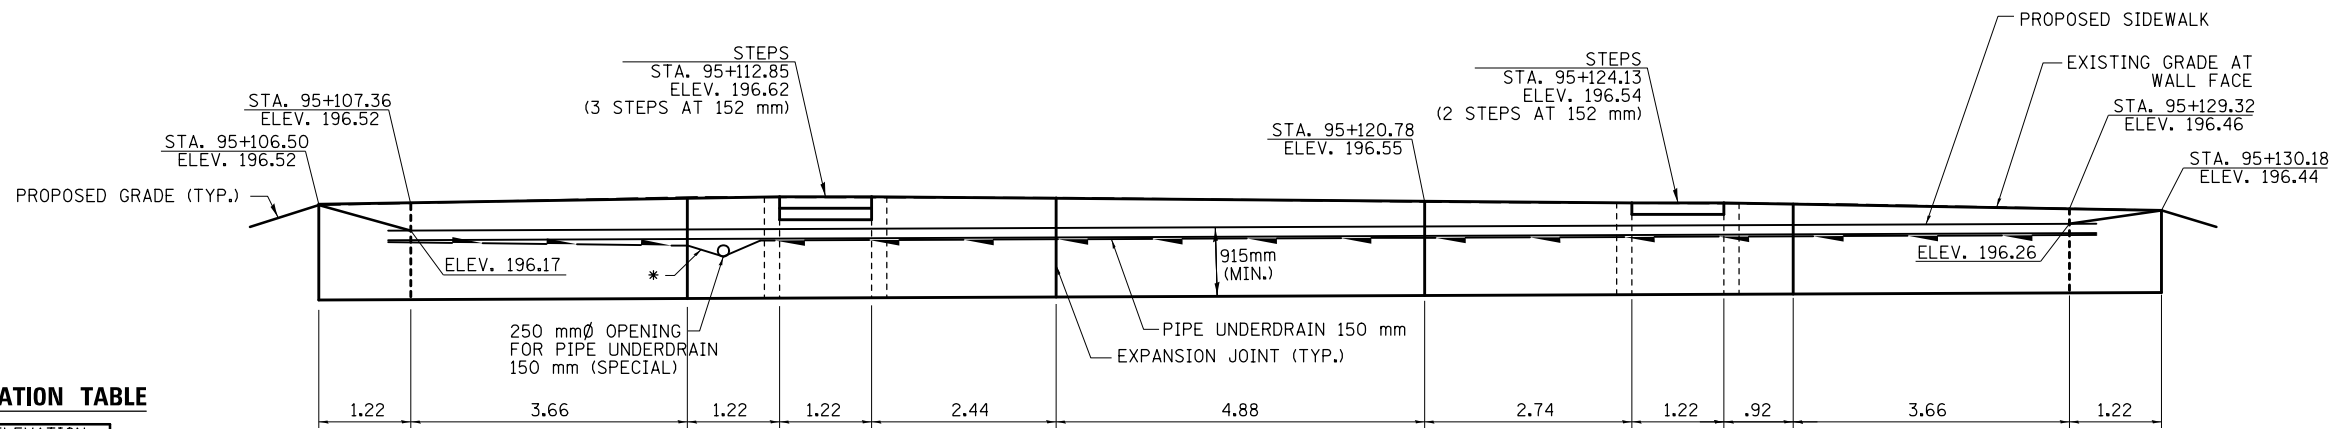

SIDEWALK ELEVATION TABLE

STATION	ELEVATION
95+105	196.16
95+110	196.18
95+115	196.20
95+120	196.22
95+125	196.25
95+130	196.27

(PROPOSED OUTSIDE EDGE OF SIDEWALK ELEVATIONS)

WALL 11 ELEVATION

- NOTES:
- SEE SHEET 2 FOR WALL, STEP, AND EXPANSION JOINT DETAILS
 - ALL DIMENSIONS ARE IN METERS (m) EXCEPT AS NOTED.
 - U.N.O. = UNLESS NOTED OTHERWISE

FILE NAME =	USER NAME = ceerlockjd	DESIGNED -	REVISED -
ce:\pwork\pwork\ceerlockjd\0313241\090939\RetainWallDetails.dgn		DRAWN -	REVISED -
	PLOT SCALE = 2.54 m / in.	CHECKED -	REVISED -
	PLOT DATE = 8/17/2012	DATE -	REVISED -

STATE OF ILLINOIS
DEPARTMENT OF TRANSPORTATION

WALL 11 PLAN AND ELEVATION

SCALE: 1:50 SHEET NO. 14 OF 19 SHEETS STA. TO STA.

F.A.P. RTE.	SECTION	COUNTY	TOTAL SHEETS	SHEET NO.
729	36(W,RS-1) & 34Z-2(W,RS)	VERMILION	298	147
CONTRACT NO. 90939				
ILLINOIS FED. AID PROJECT				