


\* CONNECT 150 mm PIPE UNDERDRAIN (SPECIAL) TO PROPOSED MANHOLE #133 AT STA. 95+111.50, 9.6 m LT

**WALL 12 PLAN**


**SIDEWALK ELEVATION TABLE**

| STATION | ELEVATION |
|---------|-----------|
| 95+135  | 196.29    |
| 95+140  | 196.31    |
| 95+145  | 196.33    |
| 95+150  | 196.34    |

(PROPOSED OUTSIDE EDGE OF SIDEWALK ELEVATIONS)

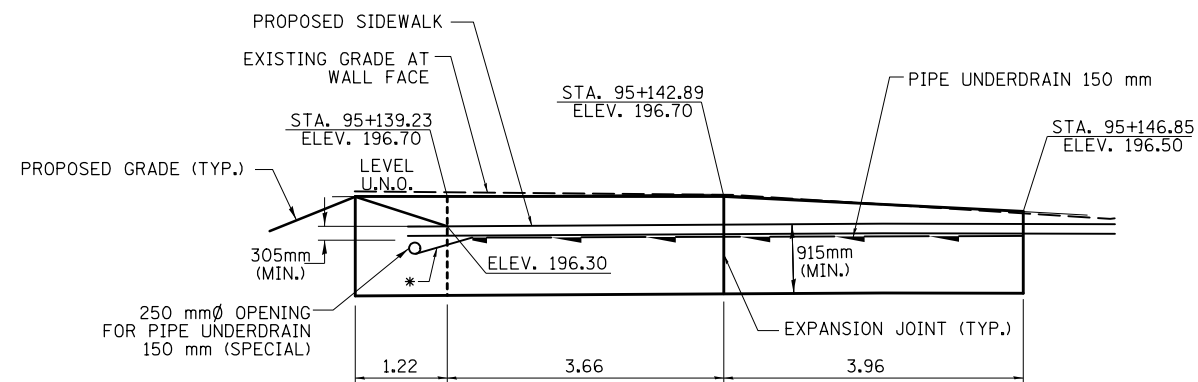

**WALL 12 ELEVATION**

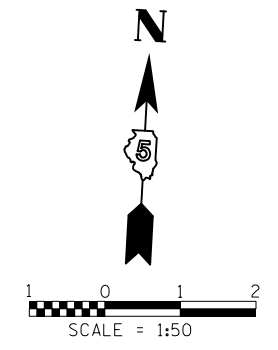

- NOTES:
- SEE SHEET 2 FOR WALL, STEP, AND EXPANSION JOINT DETAILS
  - ALL DIMENSIONS ARE IN METERS (m) EXCEPT AS NOTED.
  - U.N.O. = UNLESS NOTED OTHERWISE

|   |                        |            |           |   |                                   |                           |           |             |                           |        |              |           |
|---|------------------------|------------|-----------|---|-----------------------------------|---------------------------|-----------|-------------|---------------------------|--------|--------------|-----------|
| FILE NAME =   | USER NAME = ceerlockjd | DESIGNED - | REVISED - | <b>STATE OF ILLINOIS<br/>DEPARTMENT OF TRANSPORTATION</b> | <b>WALL 12 PLAN AND ELEVATION</b> |                           |           | F.A.P. RTE. | SECTION                   | COUNTY | TOTAL SHEETS | SHEET NO. |
| ce:\pwork\pwork\ceerlockjd\0313241\090939\RetainWallDetails.dgn |                        | DRAWN -    | REVISED - |   | 729                               | 36(W,RS-1) & 34Z-2(W,RS)  | VERMILION | 298         | 148                       |        |              |           |
| PLOT SCALE = 2.54 m / in.                                       |                        | CHECKED -  | REVISED - |   | <b>CONTRACT NO. 90939</b>         |                           |           |             |                           |        |              |           |
| PLOT DATE = 8/17/2012   |                        | DATE -     | REVISED - |   | SCALE: 1:50                       | SHEET NO. 15 OF 19 SHEETS | STA.      | TO STA.     | ILLINOIS FED. AID PROJECT |        |              |           |