


**WALL 13 PLAN**

\* CONNECT 150 mm PIPE UNDERDRAIN (SPECIAL) TO PROPOSED Inlet #144 AT STA. 95+294.99, 7.95 m RT

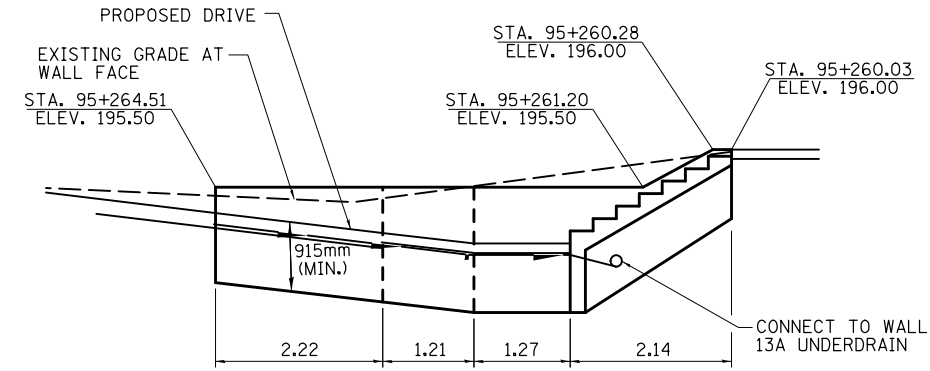


**WALL 13B ELEVATION**

**SIDEWALK ELEVATION TABLE**

STATION	ELEVATION
95+235	195.38
95+240	195.29
95+245	195.19
95+250	195.09
95+255	194.99
95+260	194.87

(PROPOSED OUTSIDE EDGE OF SIDEWALK ELEVATIONS)

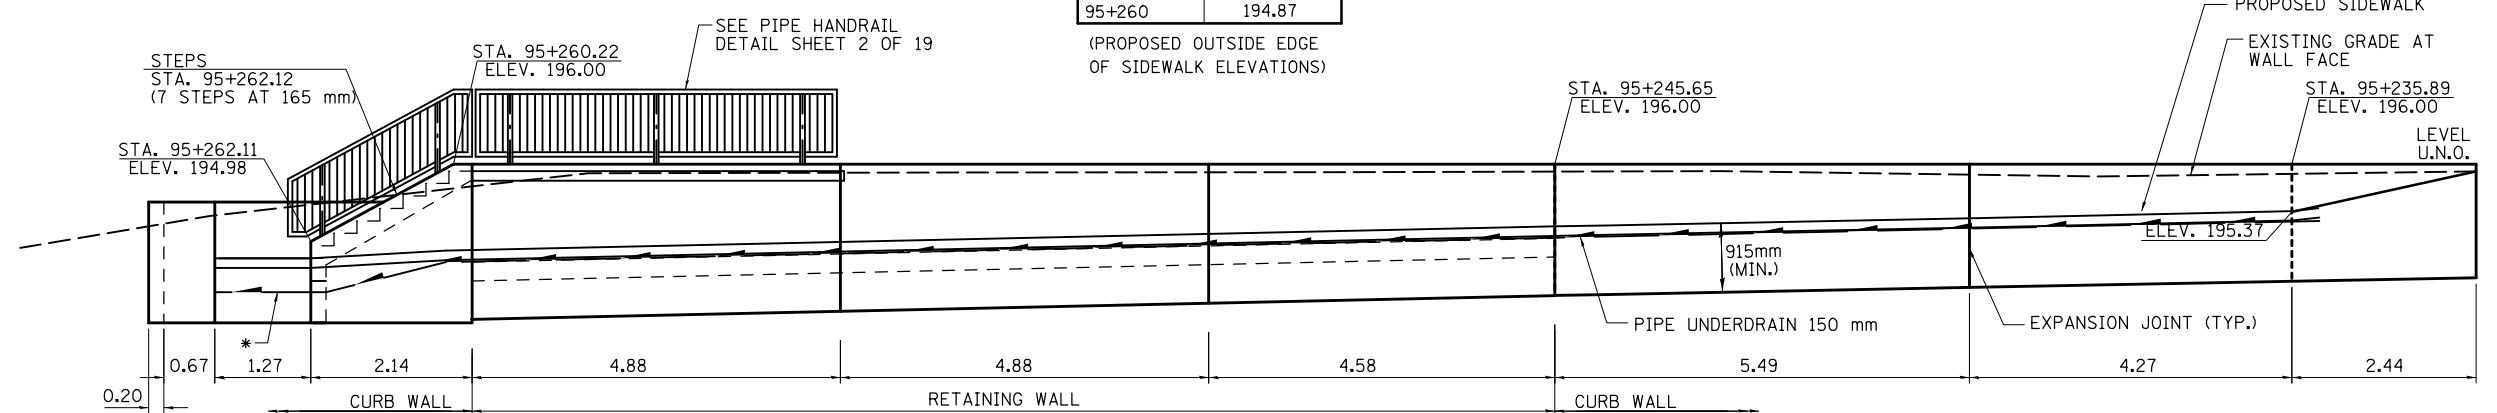

**WALL 13A ELEVATION**

- NOTES:
- SEE SHEET 2 FOR WALL, STEP, AND EXPANSION JOINT DETAILS
  - ALL DIMENSIONS ARE IN METERS (m) EXCEPT AS NOTED.
  - U.N.O. = UNLESS NOTED OTHERWISE

FILE NAME =	USER NAME = ceerlockjd	DESIGNED -	REVISED -	<b>STATE OF ILLINOIS DEPARTMENT OF TRANSPORTATION</b>	<b>WALL 13 PLAN AND ELEVATION</b>			F.A.P. SHEET NO.	SECTION	COUNTY	TOTAL SHEETS	SHEET NO.
ce:\pwork\pwork\pwork\ceerlockjd\0313241\0909339RetainWallDetails.dgn		DRAWN -	REVISED -		729	36(W,RS-1) & 34Z-2(W,RS)	VERMILION	298	149			
PLOT SCALE = 2.54 m / in.		CHECKED -	REVISED -		SCALE: 1:50			SHEET NO. 16 OF 19 SHEETS	STA.	TO STA.	CONTRACT NO. 90939	
PLOT DATE = 8/17/2012		DATE -	REVISED -		ILLINOIS FED. AID PROJECT							