


18	17	16	15	14	13	12	11	10	9	8	7	6	5	4	3	2	1	0	1	2	3	4	5	6	7	8	9	10	11	12	13
F.A.P. SECTION COUNTY TOTAL SHEETS SHEET NO.																															
729 * VERMILION 298 202																															
STA. 94+490.000 TO STA. 94+496.278																															
FED. ROAD DIST. NO. ILLINOIS FED. AID PROJECT																															
* 36(W,RS-1) & 34Z-2(W,RS) CONTRACT #90939																															
14 15 16 17 18																															

BY	DATE
FINISH SURVEYED	PLOTTED
NOTE BOOK	AREAS CHECKED
NO.	NO.

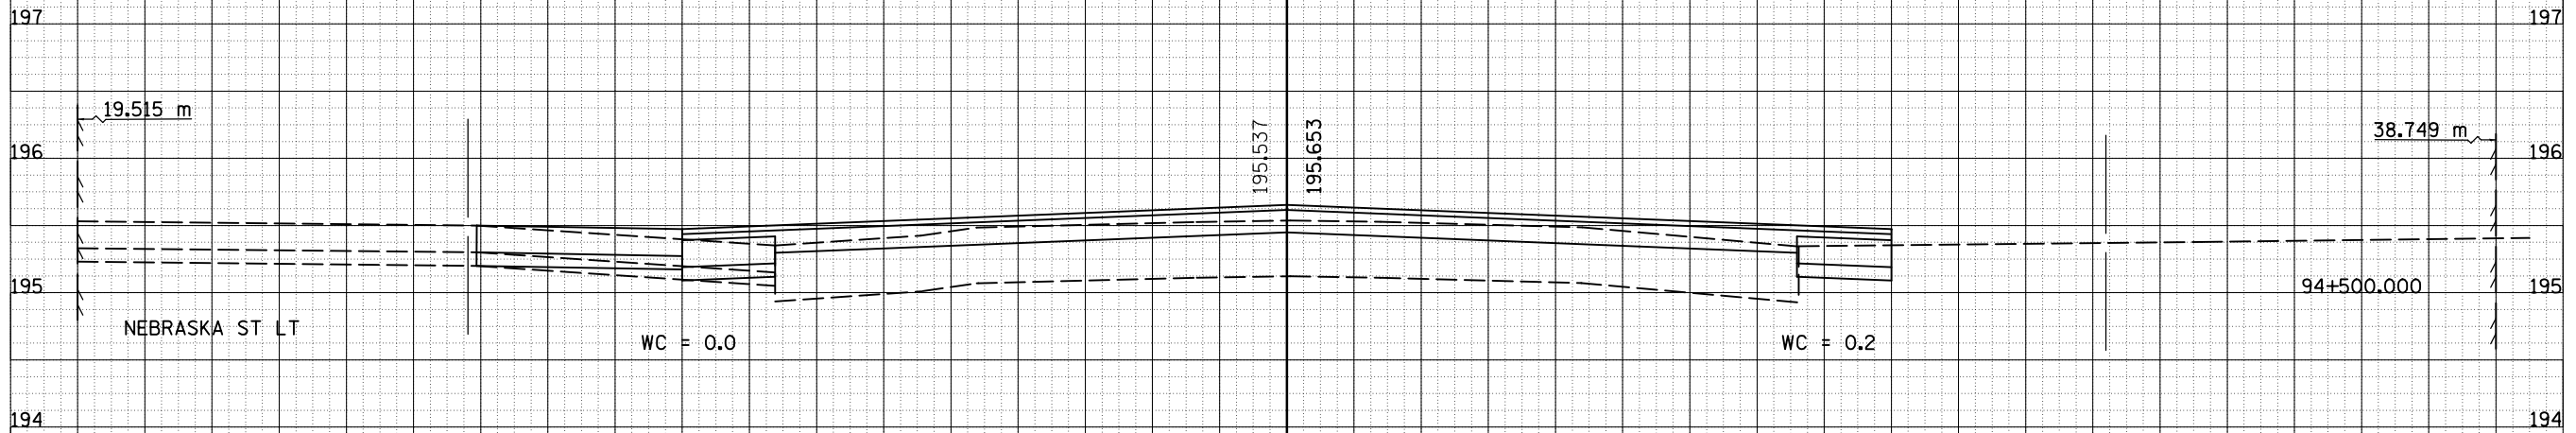

BY	DATE
ORIGINAL SURVEYED	PLOTTED
NOTE BOOK	AREAS CHECKED
NO.	NO.



8/17/2012

c:\pwork\pwidot\cearlock\j\d0313241\20003xshs.dgn