



18	17	16	15	14	13	12	11	10	9	8	7	6	5	4	3	2	1	0	1	2	3	4	5	6	7	8	9	10	11	12	13
																		F.A.P. RTE.	SECTION	COUNTY	TOTAL SHEETS	SHEET NO.									
																		729	*	VERMILION	298	243									
																		STA. 95+016.900 TO STA. 95+020.000													
																		FED. ROAD DIST. NO.		ILLINOIS FED. AID PROJECT											
																		36(W,RS-1) & 34Z-2(W,RS)		CONTRACT #90939											
																		14	15	16	17	18									

BY	DATE
FINISH SURVEY	SURVEYED
NOTE BOOK	PLOTTED
NO.	AREAS CHECKED

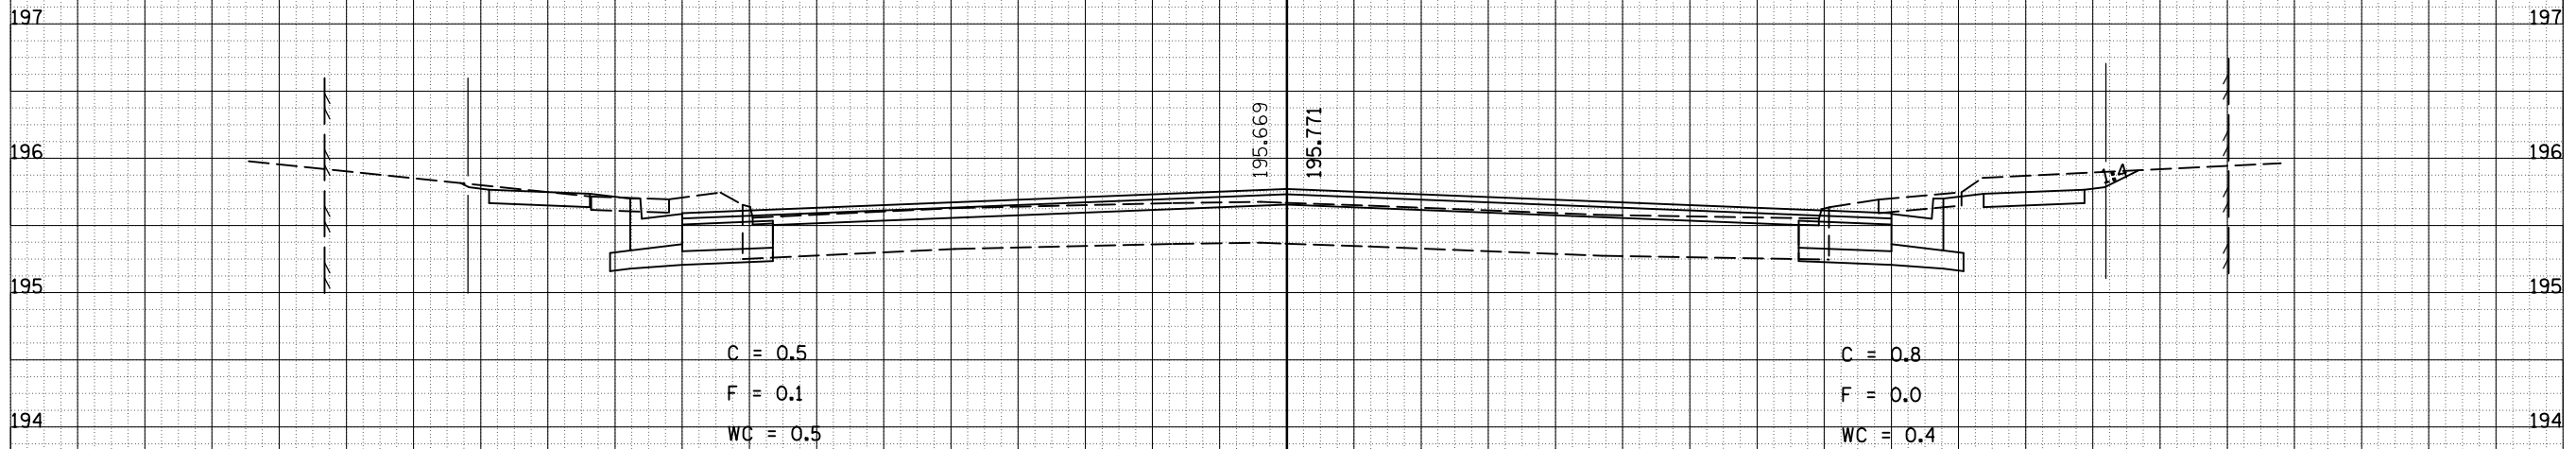

BY	DATE
ORIGINAL SURVEY	SURVEYED
NOTE BOOK	PLOTTED
NO.	AREAS CHECKED

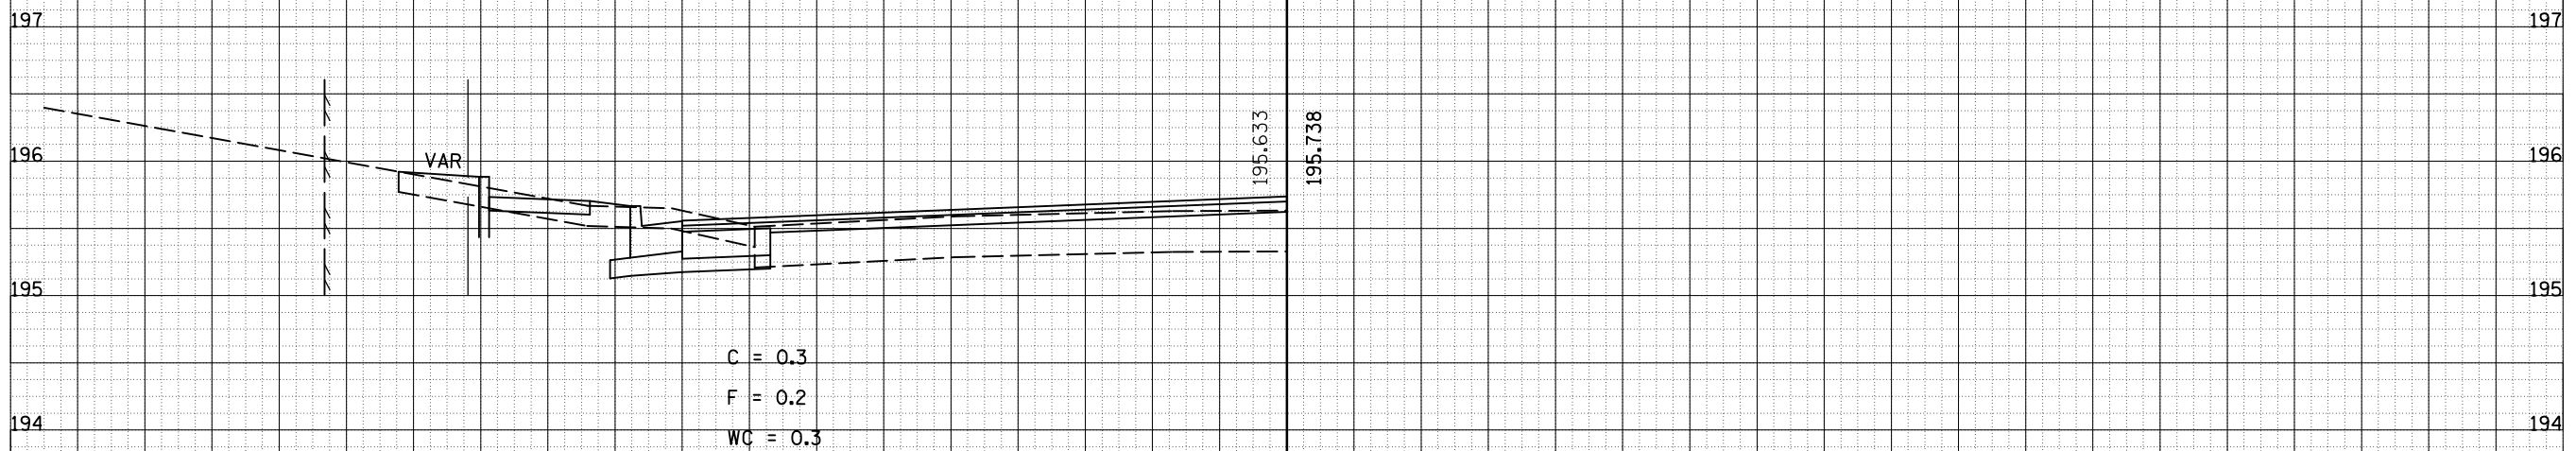

8/17/2012

c:\pw\_work\pwidot\cearlock\j\d0313241\20003xshs.dgn