


F.A.P. RTE.	SECTION	COUNTY	TOTAL SHEETS	SHEET NO.
729	*	VERMILION	298	252
STA. 95+130.000 TO STA. 95+136.000				
FED. ROAD DIST. NO.		ILLINOIS FED. AID PROJECT		
• 36(W,RS-1) & 34Z-2(W,RS)		CONTRACT #90939		
14	15	16	17	18

BY	DATE
FINL SURVEY	SURVEYED
NOTE BOOK	PLOTTED
NO.	AREAS CHECKED

BY	DATE
ORIGINAL SURVEY	SURVEYED
NOTE BOOK	PLOTTED
NO.	AREAS CHECKED

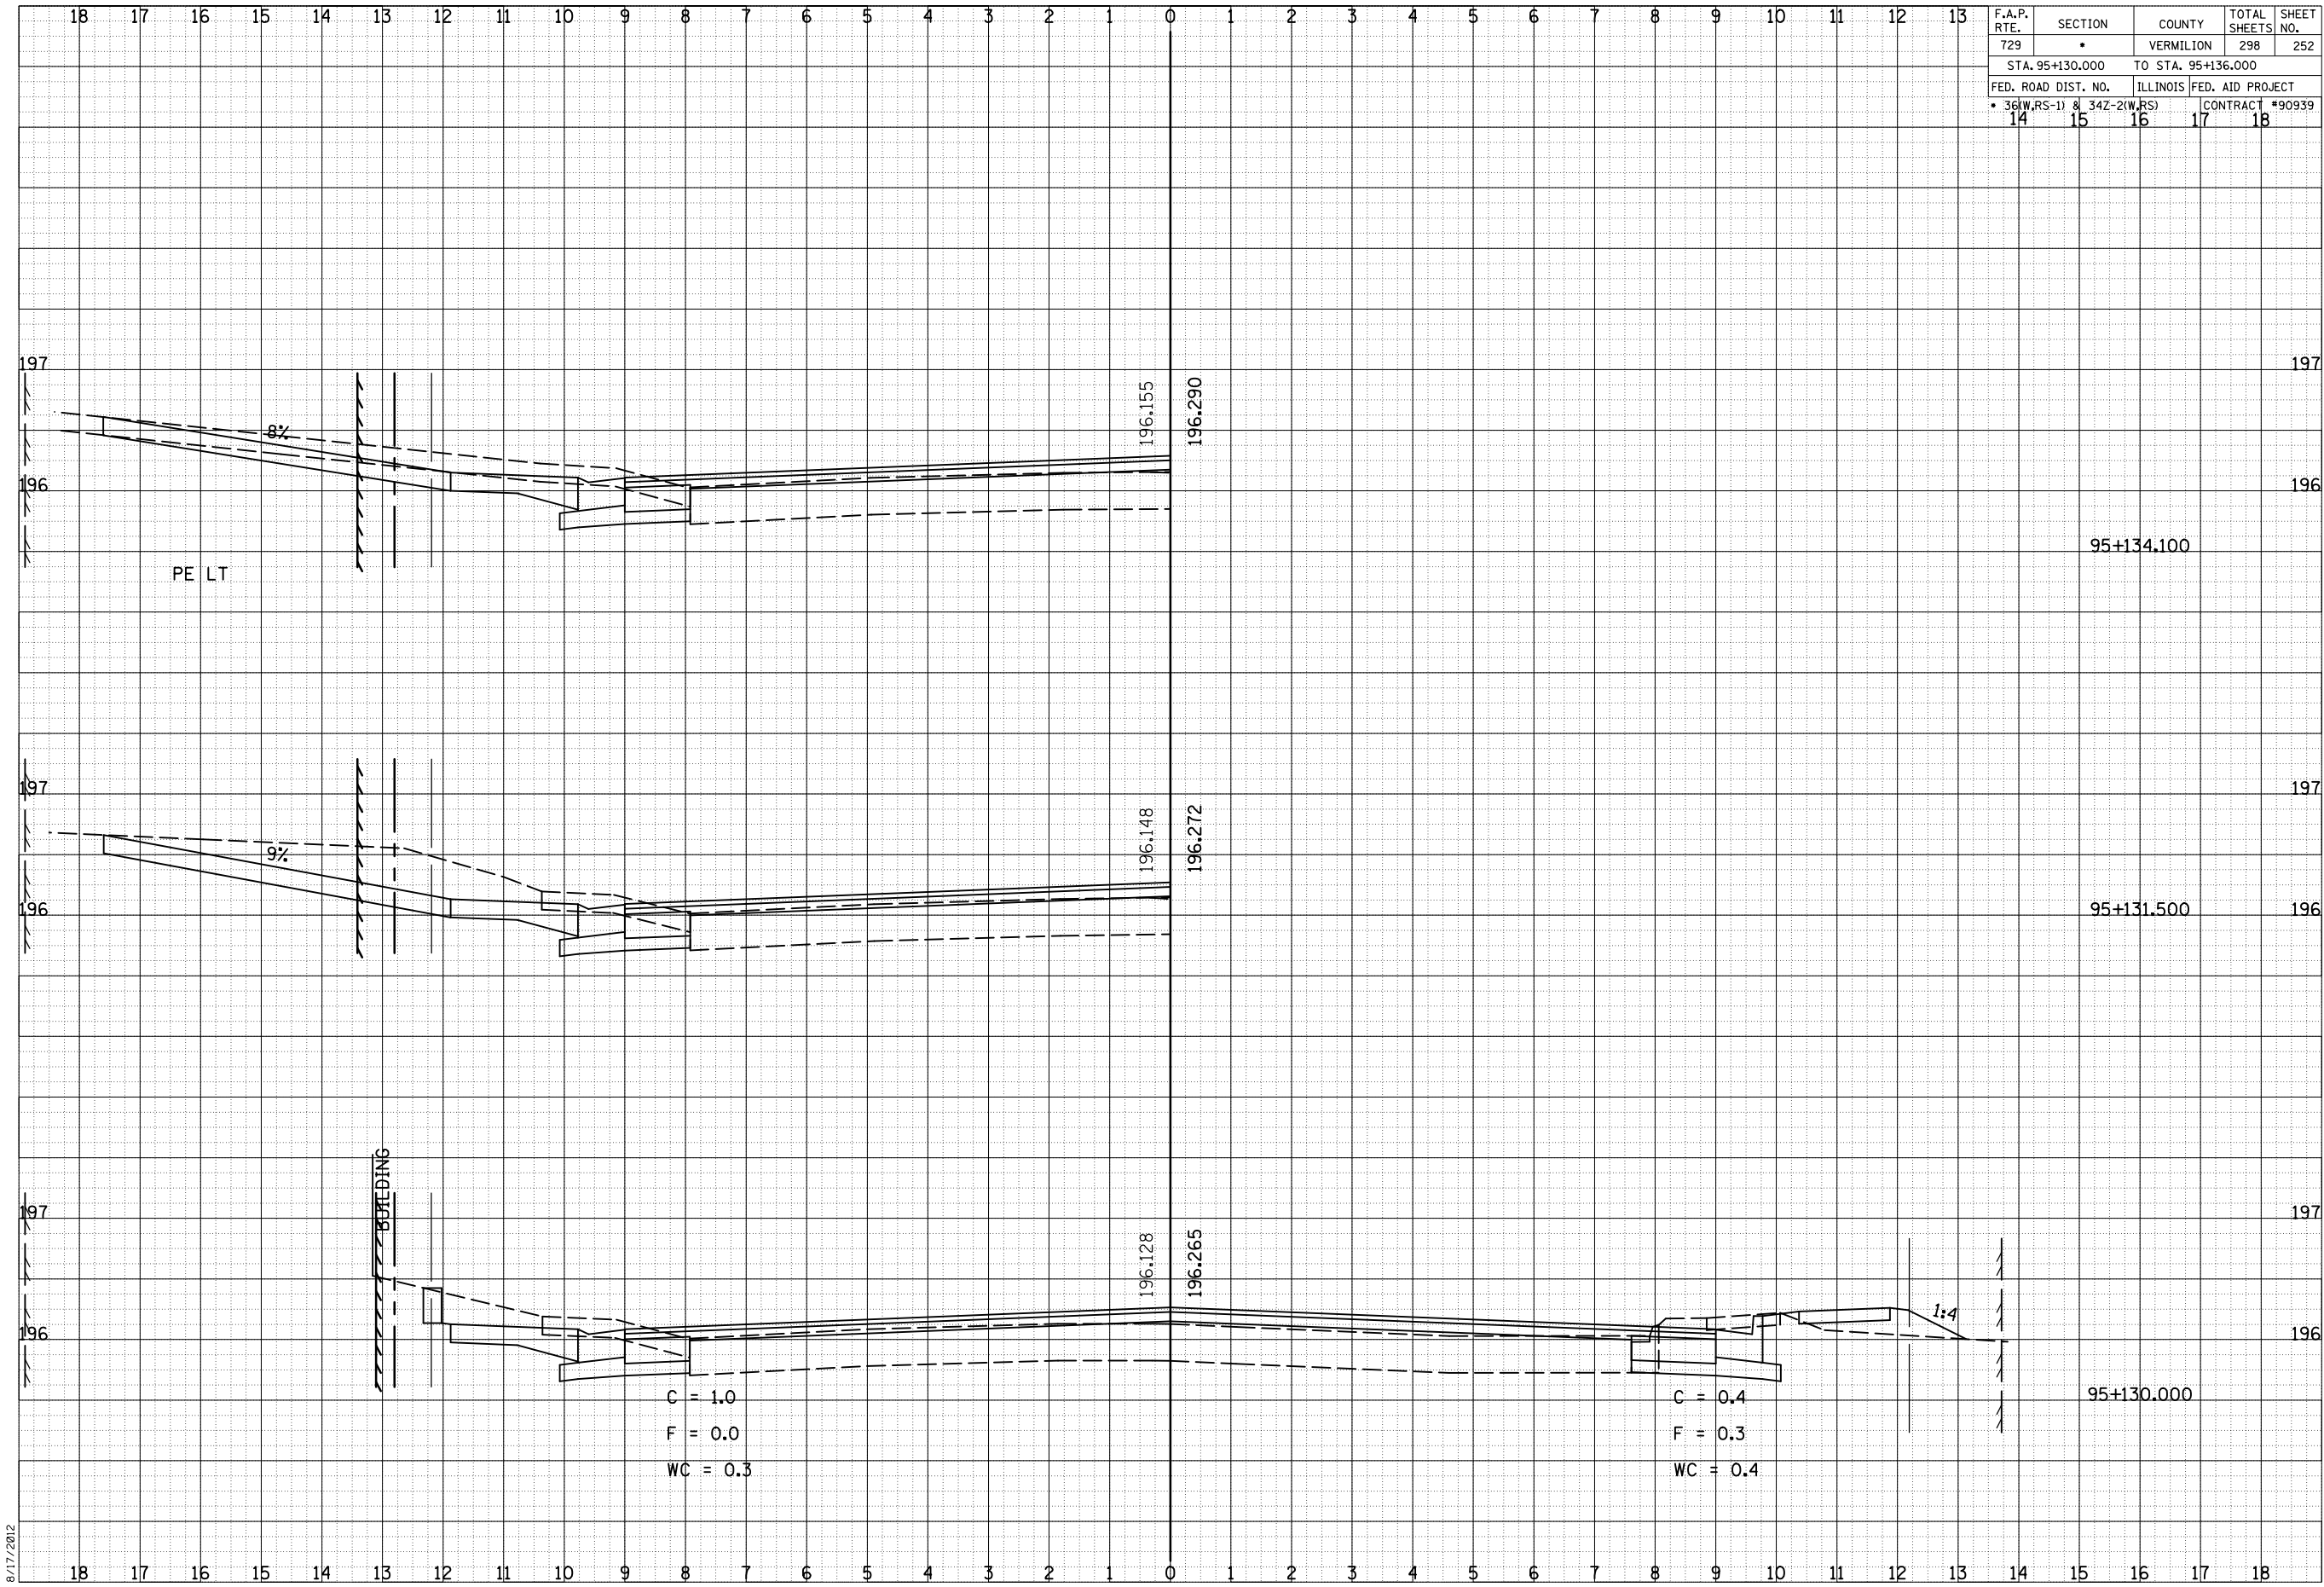

C = 1.0
F = 0.0
WC = 0.3

C = 0.4
F = 0.3
WC = 0.4

8/17/2012

c:\pw_work\pwidot\cearlock\j\d0313241\20003xshs.dgn