



18 17 16 15 14 13 12 11 10 9 8 7 6 5 4 3 2 1 0 1 2 3 4 5 6 7 8 9 10 11 12 13

F.A.P. RTE. 729	SECTION *	COUNTY VERMILION	TOTAL SHEETS 298	SHEET NO. 281
STA. 72+950.000 TO STA. 72+970.000				
FED. ROAD DIST. NO. * 36(W,RS-1) & 34Z-2(W,RS)		ILLINOIS FED. AID PROJECT CONTRACT #90939		

BY	DATE
FINL SURVEY	SURVEYED
NOTE BOOK	PLOTTED
NO.	AREAS CHECKED



BY	DATE
ORIGINAL SURVEY	SURVEYED
NOTE BOOK	PLOTTED
NO.	AREAS CHECKED

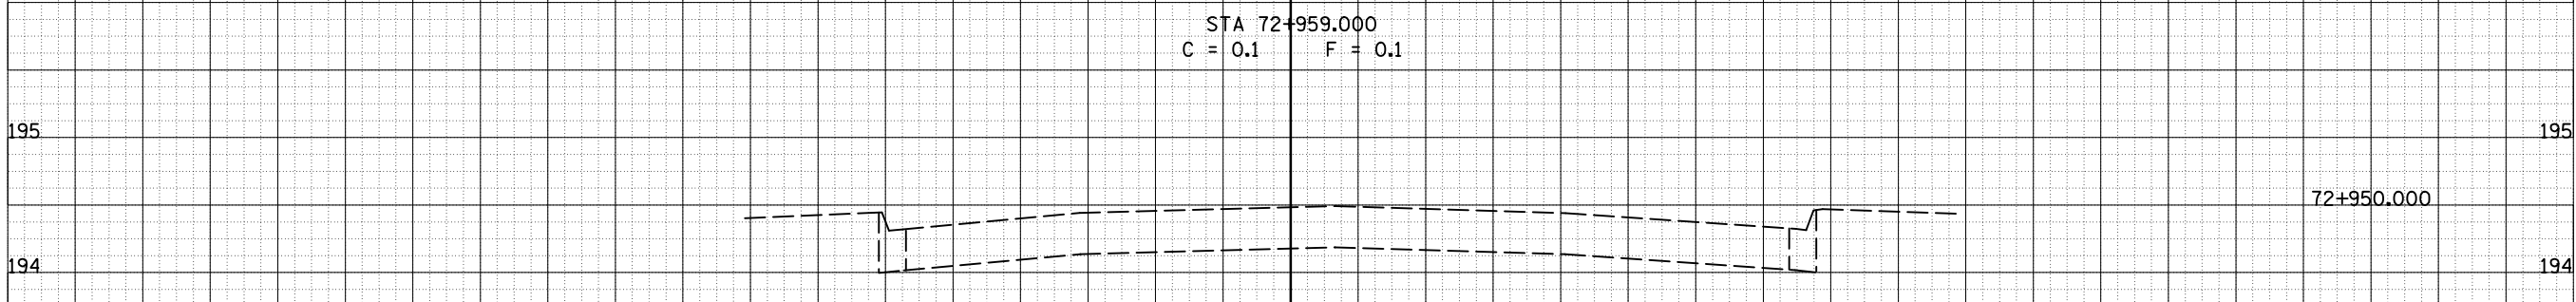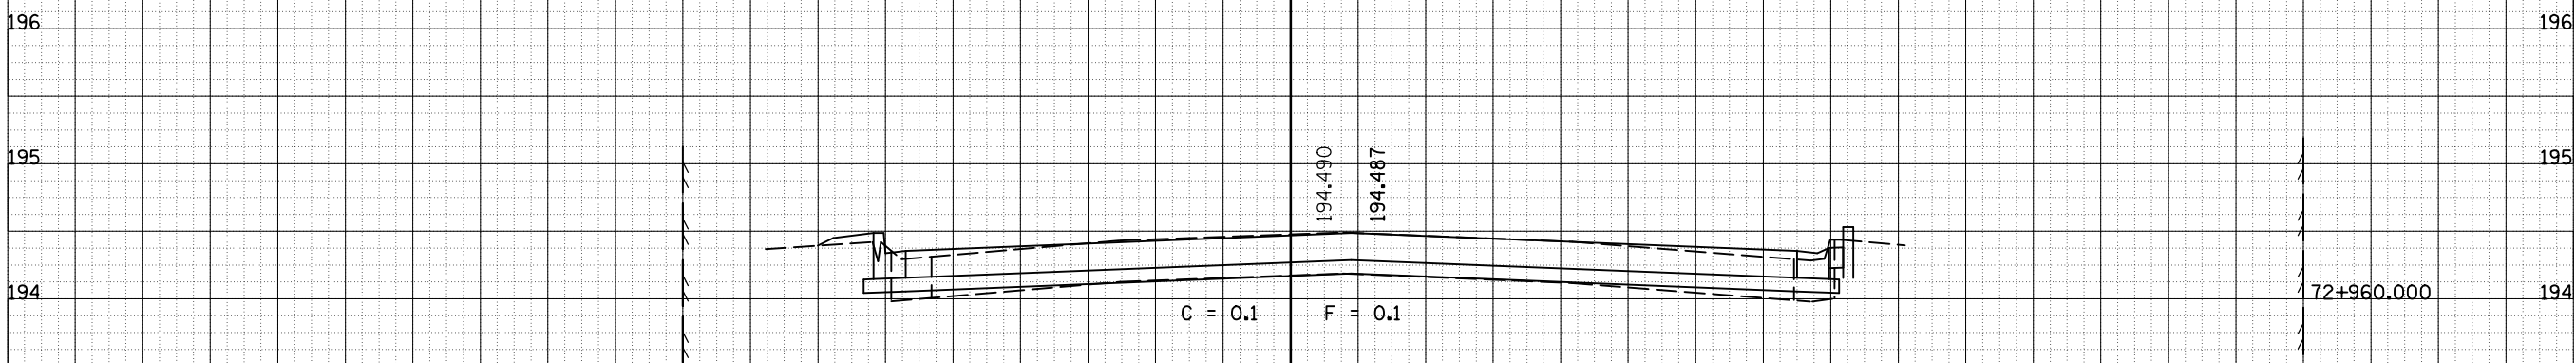

8/17/2012

18 17 16 15 14 13 12 11 10 9 8 7 6 5 4 3 2 1 0 1 2 3 4 5 6 7 8 9 10 11 12 13 14 15 16 17 18

c:\pw_work\pwidot\cearlock\j\d0313241\20003sideshts.dgn