


F.A.P. RTE.	SECTION	COUNTY	TOTAL SHEETS	SHEET NO.
729	*	VERMILION	298	296
STA. 99+930.000		TO STA. 99+940.000		
FED. ROAD DIST. NO.		ILLINOIS FED. AID PROJECT		
* 36(W,RS-1) & 34Z-2(W,RS) CONTRACT #90939				

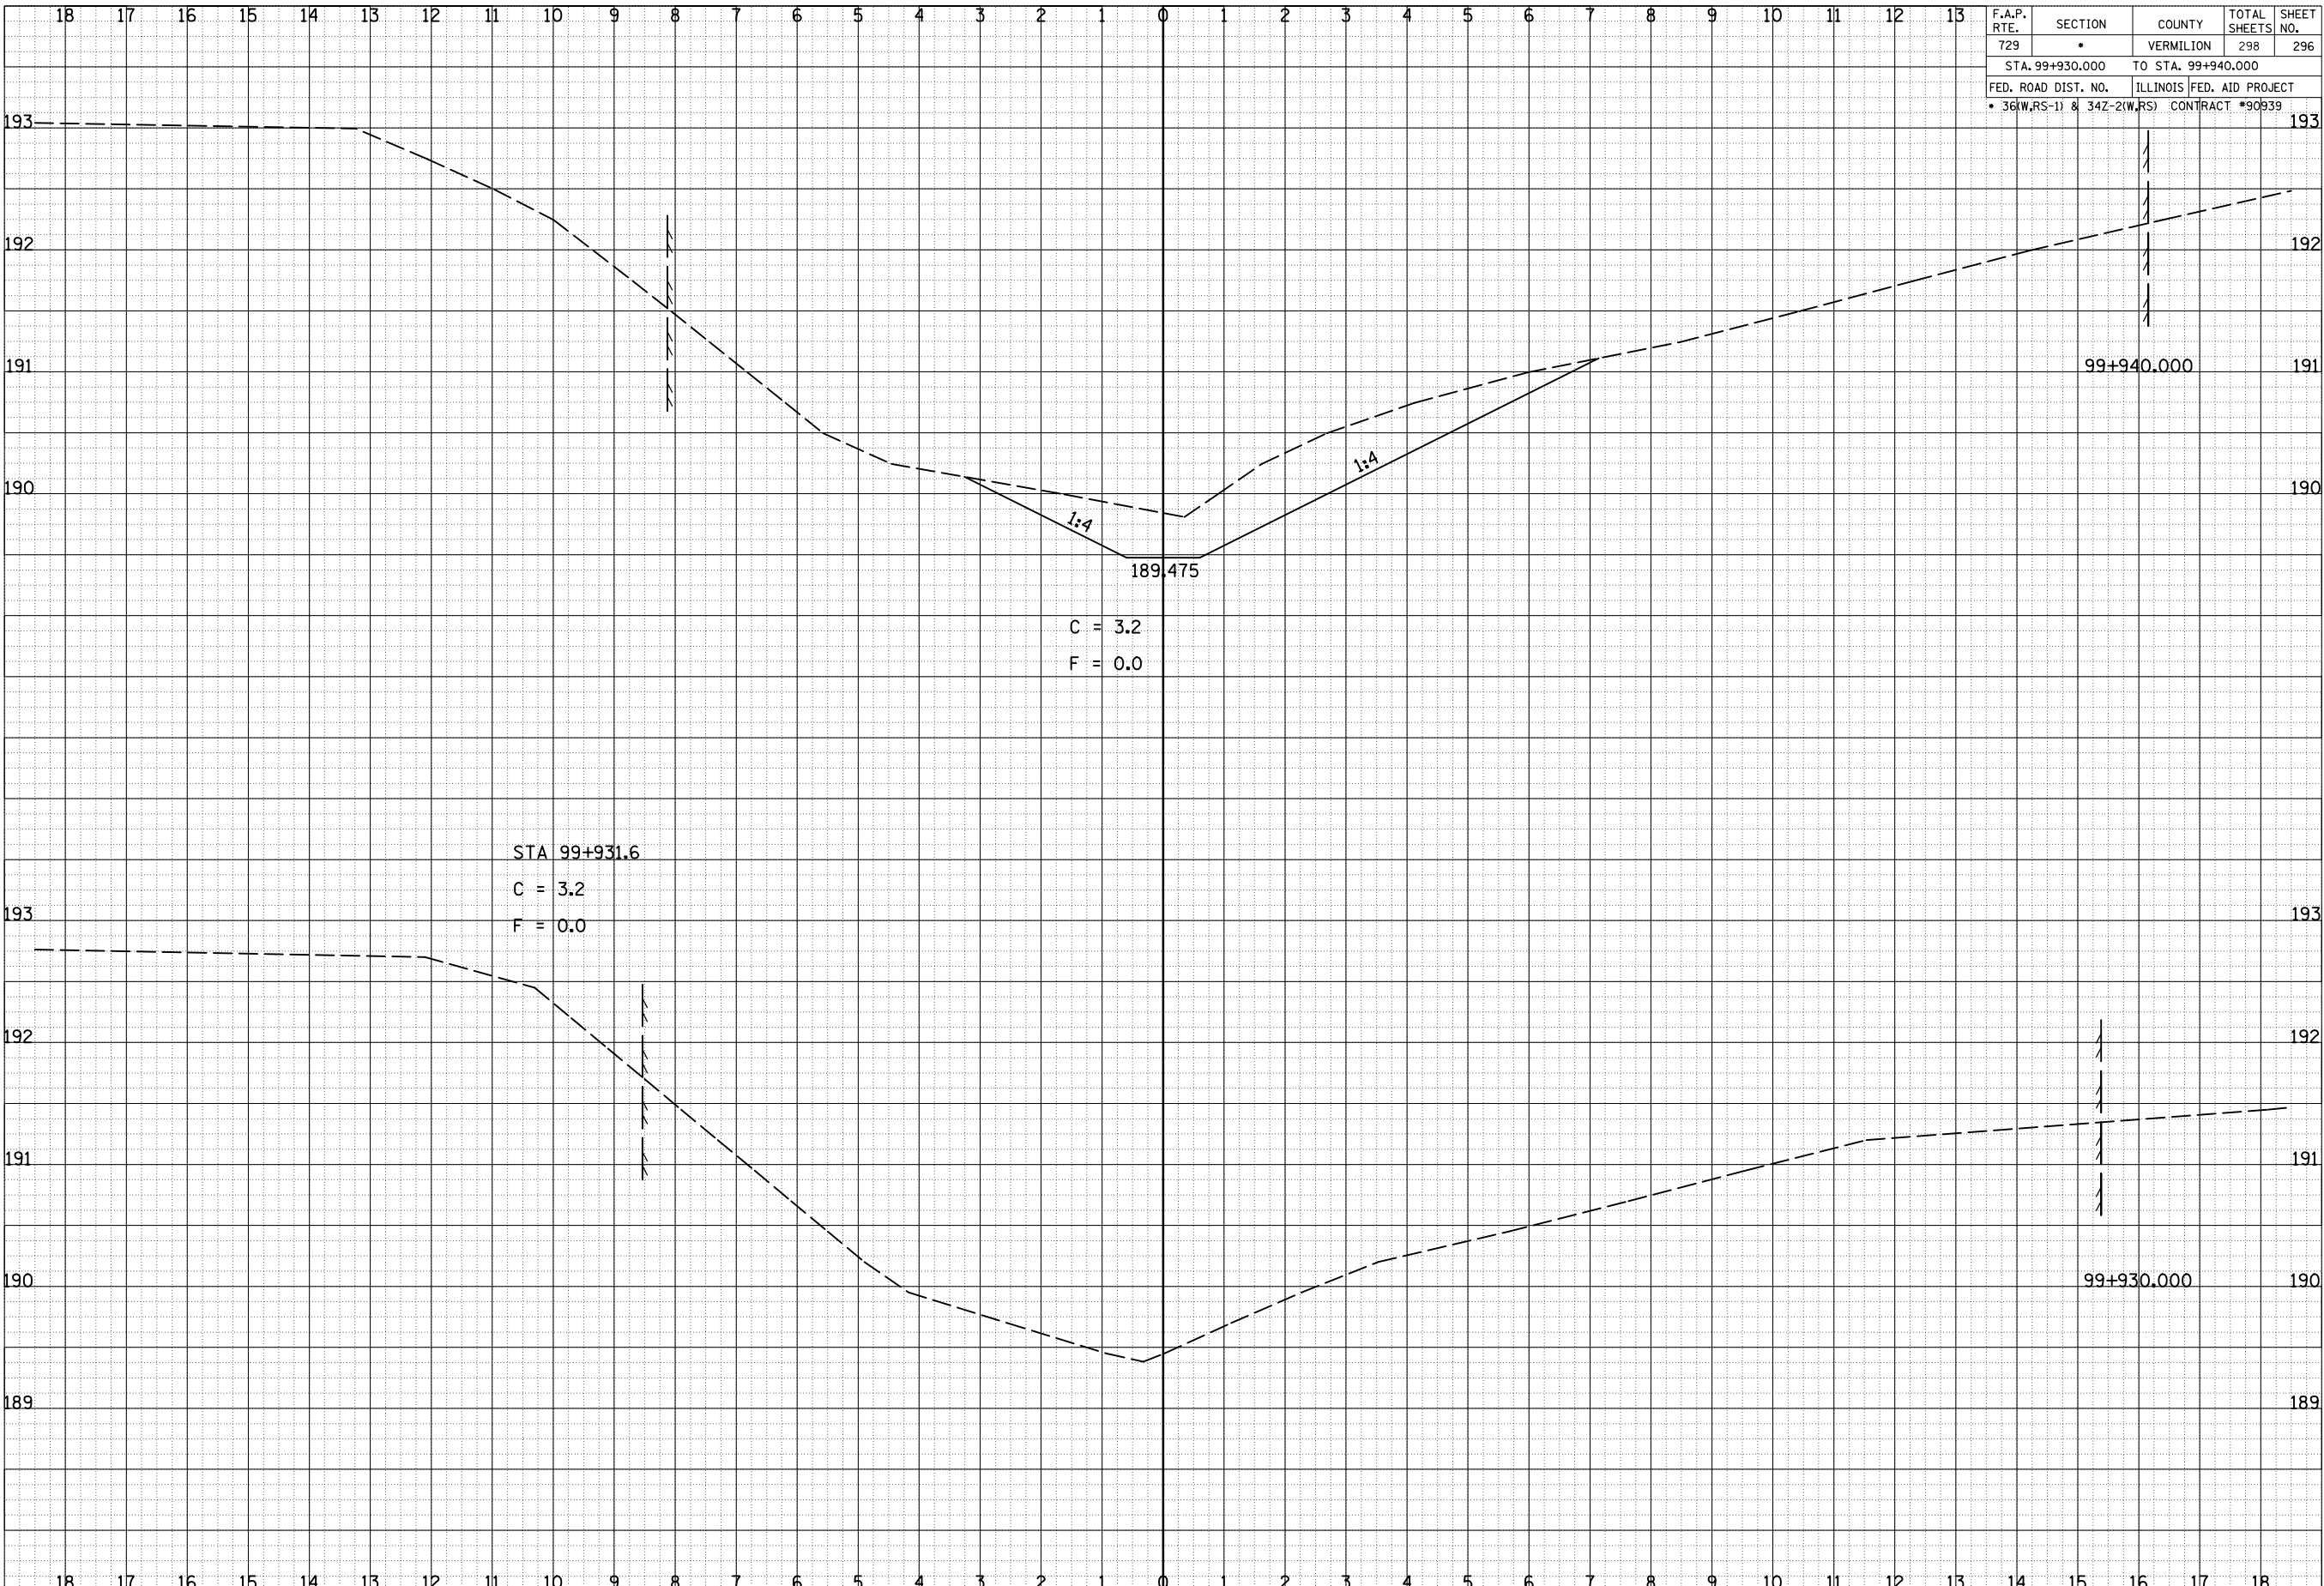

BY	DATE
SURVEYED	PLOTTED
NOTE BOOK	AREAS CHECKED
NO.	

BY	DATE
SURVEYED	PLOTTED
NOTE BOOK	AREAS CHECKED
NO.	

8/17/2012

c:\pwork\pwwork\clearlock\jd0313241\20003sideshts.dgn

CROSS SECTIONS, STORM SEWER OUTFALL DITCH