



F.A.P. RTE.	SECTION	COUNTY	TOTAL SHEETS	SHEET NO.
729	*	VERMILION	298	297
STA. 99+950.000 TO STA. 99+960.000				
FED. ROAD DIST. NO.		ILLINOIS FED. AID PROJECT		
* 36(W,RS-1) & 34Z-2(W,RS)		CONTRACT #90939		

BY	DATE
FINL SURVEY	SURVEYED
NOTE BOOK	PLOTTED
NO.	AREAS CHECKED

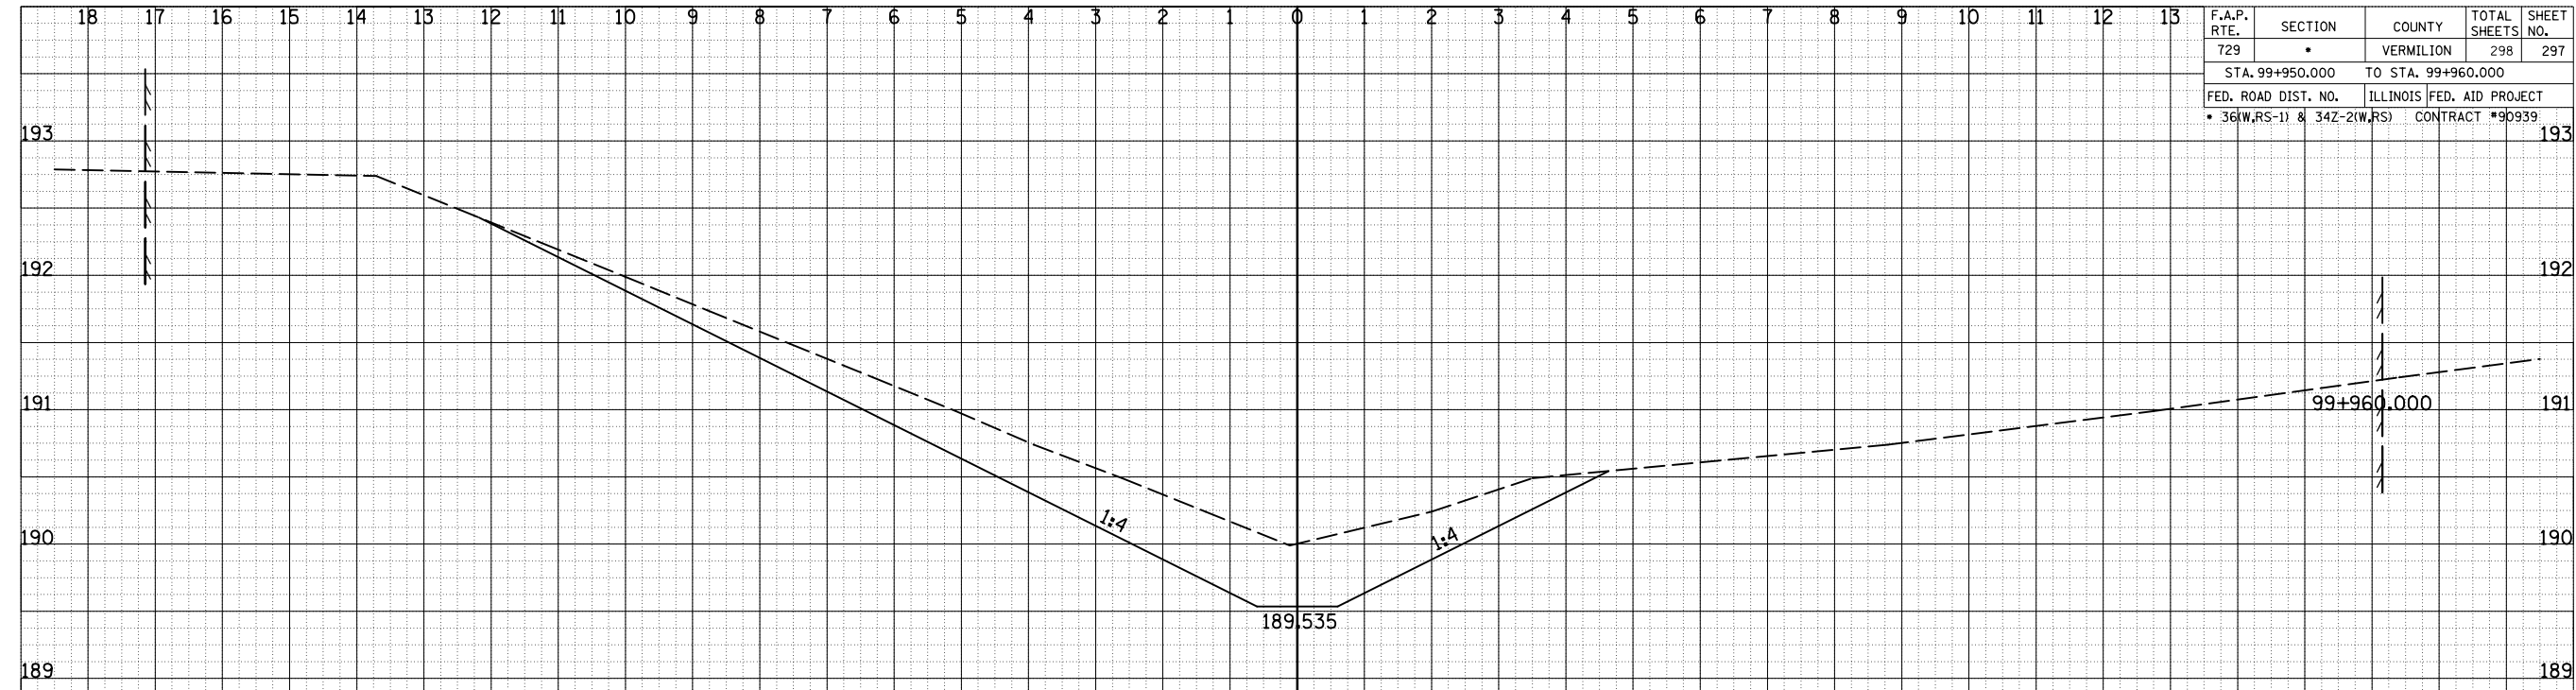

C = 5.0  
F = 0.0

BY	DATE
ORIGINAL SURVEY	SURVEYED
NOTE BOOK	PLOTTED
NO.	AREAS CHECKED

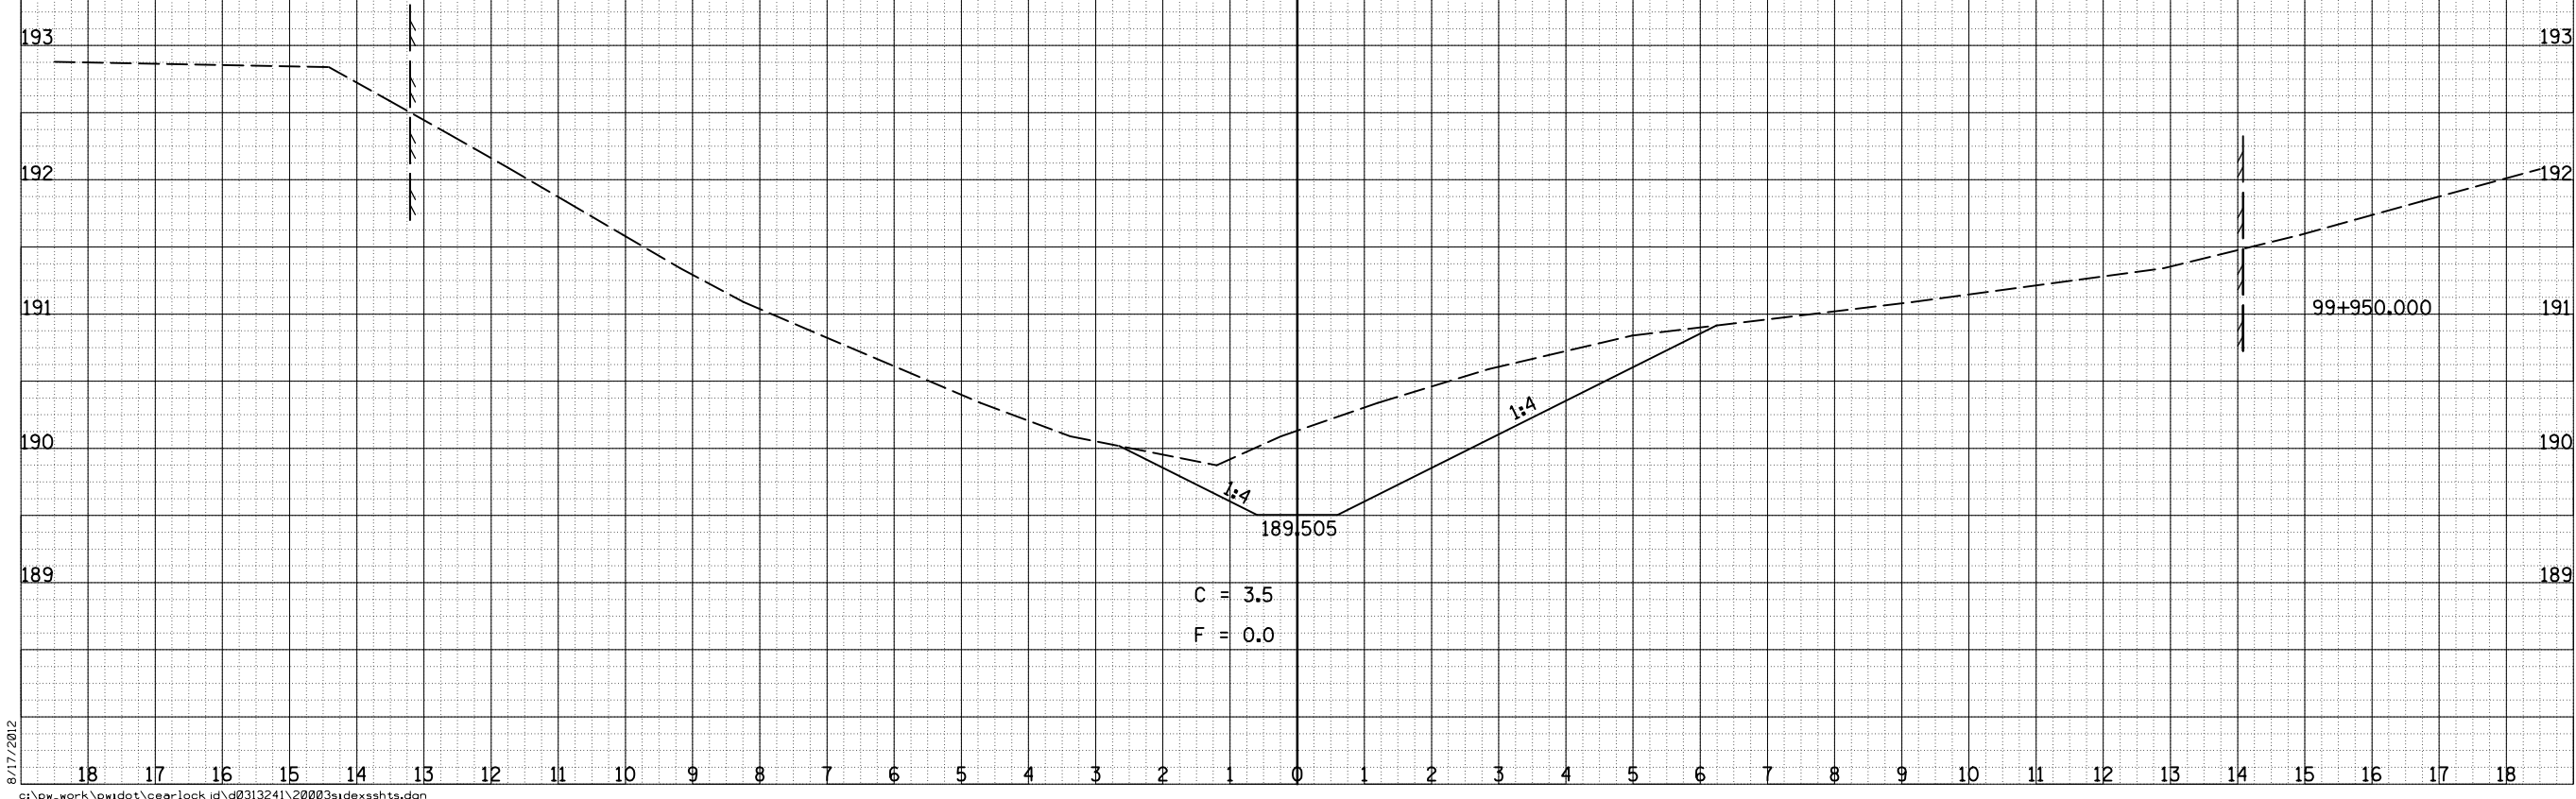

C = 3.5  
F = 0.0

8/17/2012

c:\pw\_work\pwidot\cearlock\jd\0313241\20003sidxshts.dgn