



R 1 W, 4TH PM

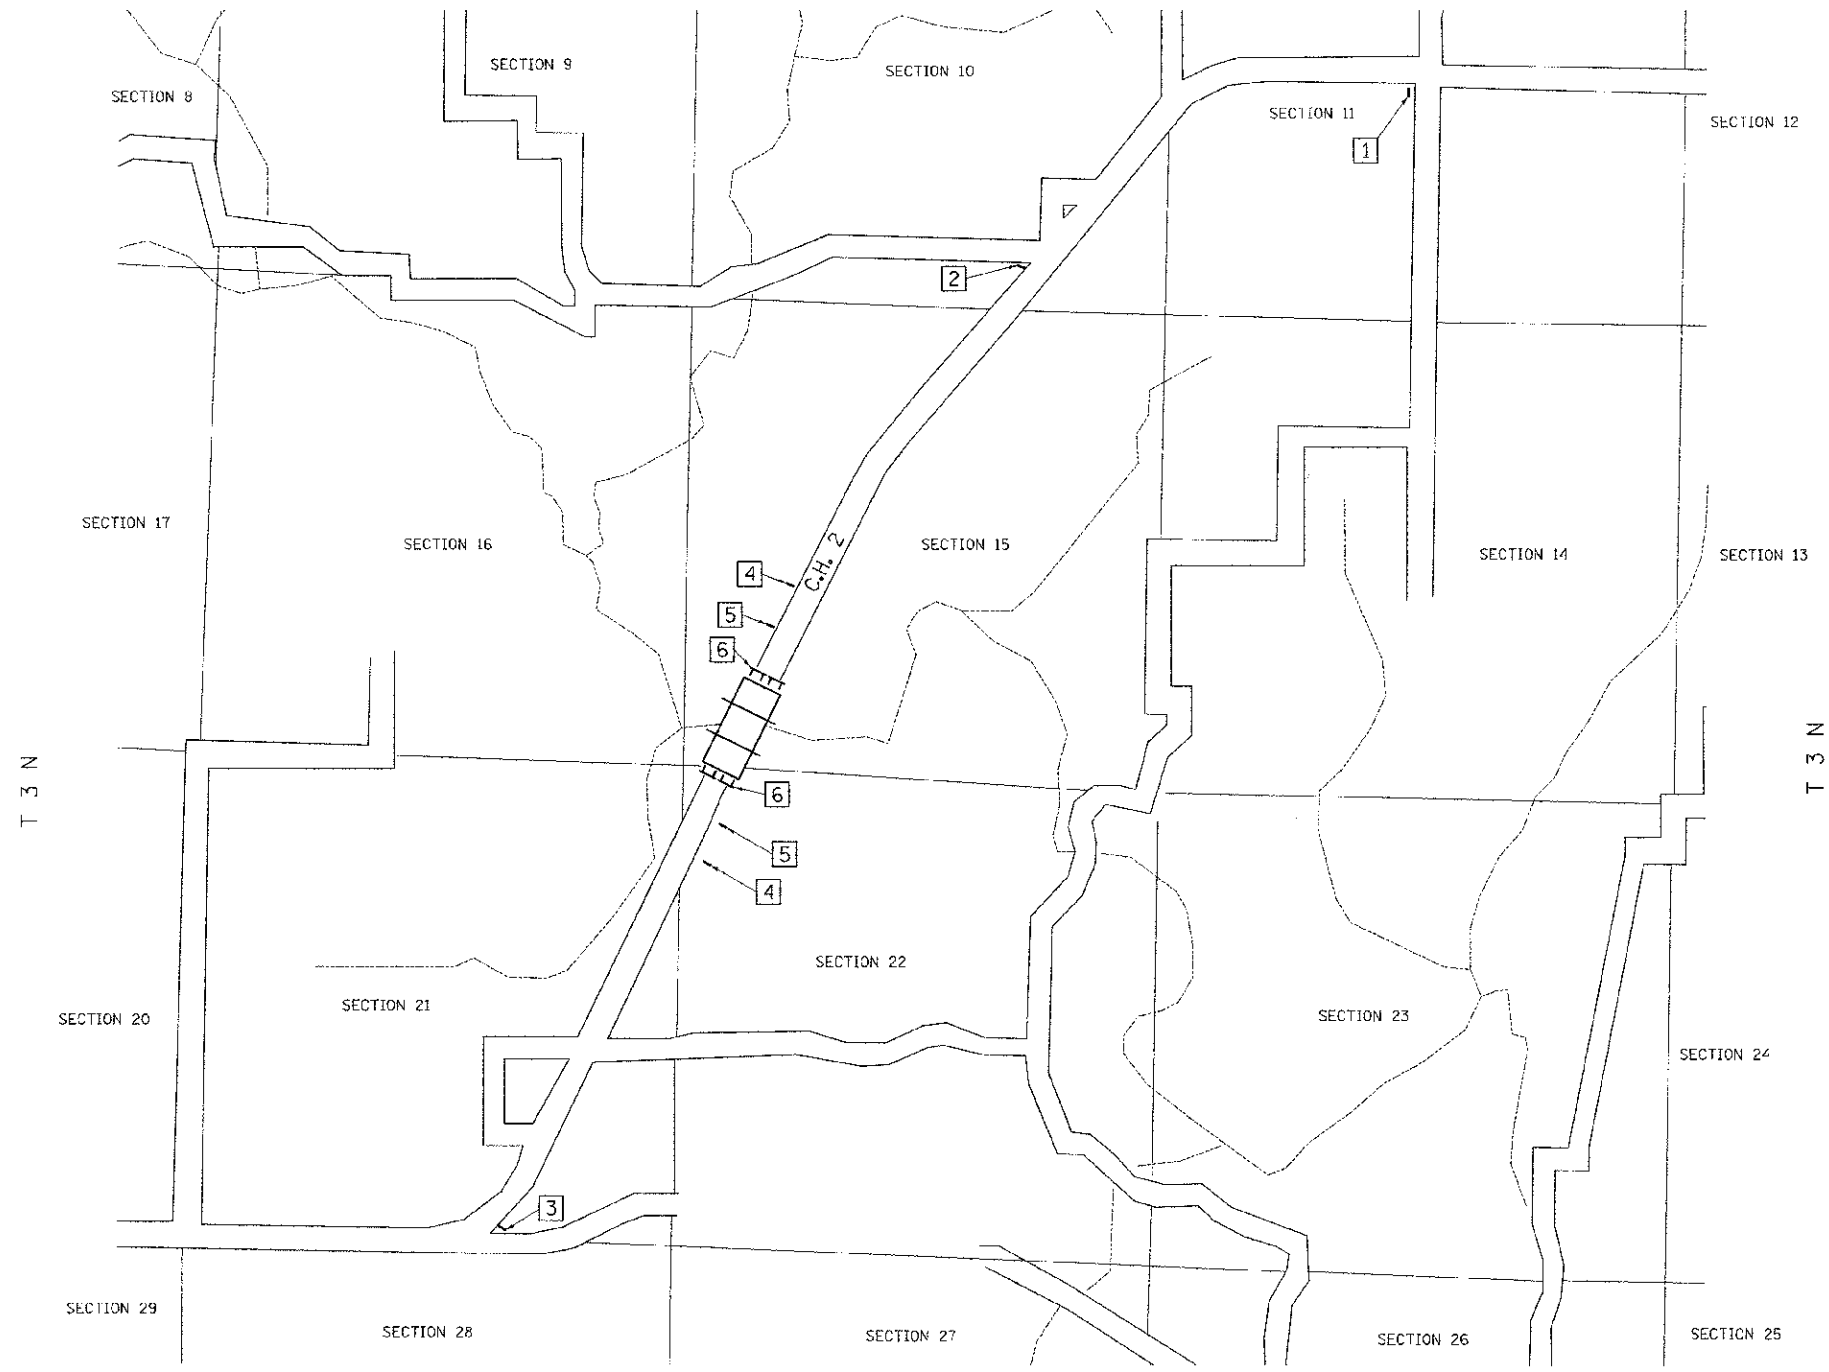

- 1 ROAD CLOSED  
2 MILES AHEAD  
LOCAL TRAFFIC ONLY  
R11-3
- 2 ROAD CLOSED  
1 1/4 MILES AHEAD  
LOCAL TRAFFIC ONLY
- 3 ROAD CLOSED  
1 MILE AHEAD  
LOCAL TRAFFIC ONLY  
R11-3
- 4 ROAD CLOSED  
AHEAD  
W20-3
- 5 ROAD CLOSED  
500 FT  
W20-3
- 6 TYPE III BARRICADES

SEE STANDARD BLR 21  
AND SPECIAL PROVISIONS

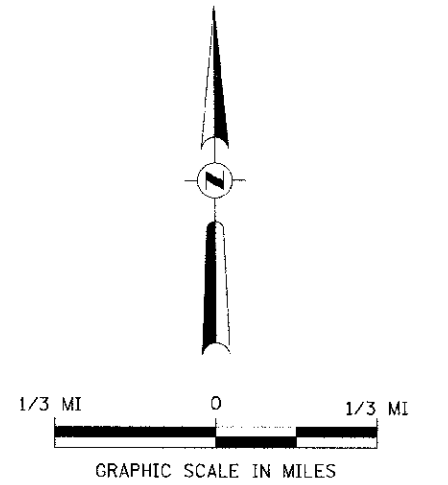

FILE NAME *	USER NAME = cthomas	DESIGNED -	REVISED -	<b>SCHUYLER COUNTY COUNTY HIGHWAY 2 OVER SUGAR CREEK</b>	<b>TRAFFIC CONTROL PLAN</b>			F.A.S. RTE.	SECTION	COUNTY	TOTAL SHEETS	SHEET NO.	
W:\Dredge\2090 - Schuyler\2998h\081.dgn		DRAWN -	REVISED -		SCALE: NONE	SHEET NO. 1 OF 1 SHEETS	STA. 16+50.00	TO STA. 26+25.00	455	07-00073-00-BR	SCHUYLER	35	4
		CHECKED -	REVISED -		CONTRACT NO. 93584								
		DATE - 03/02/09	REVISED -		FED. ROAD DIST. NO. 7 ILLINOIS FED. AID PROJECT DRS-0455407								